




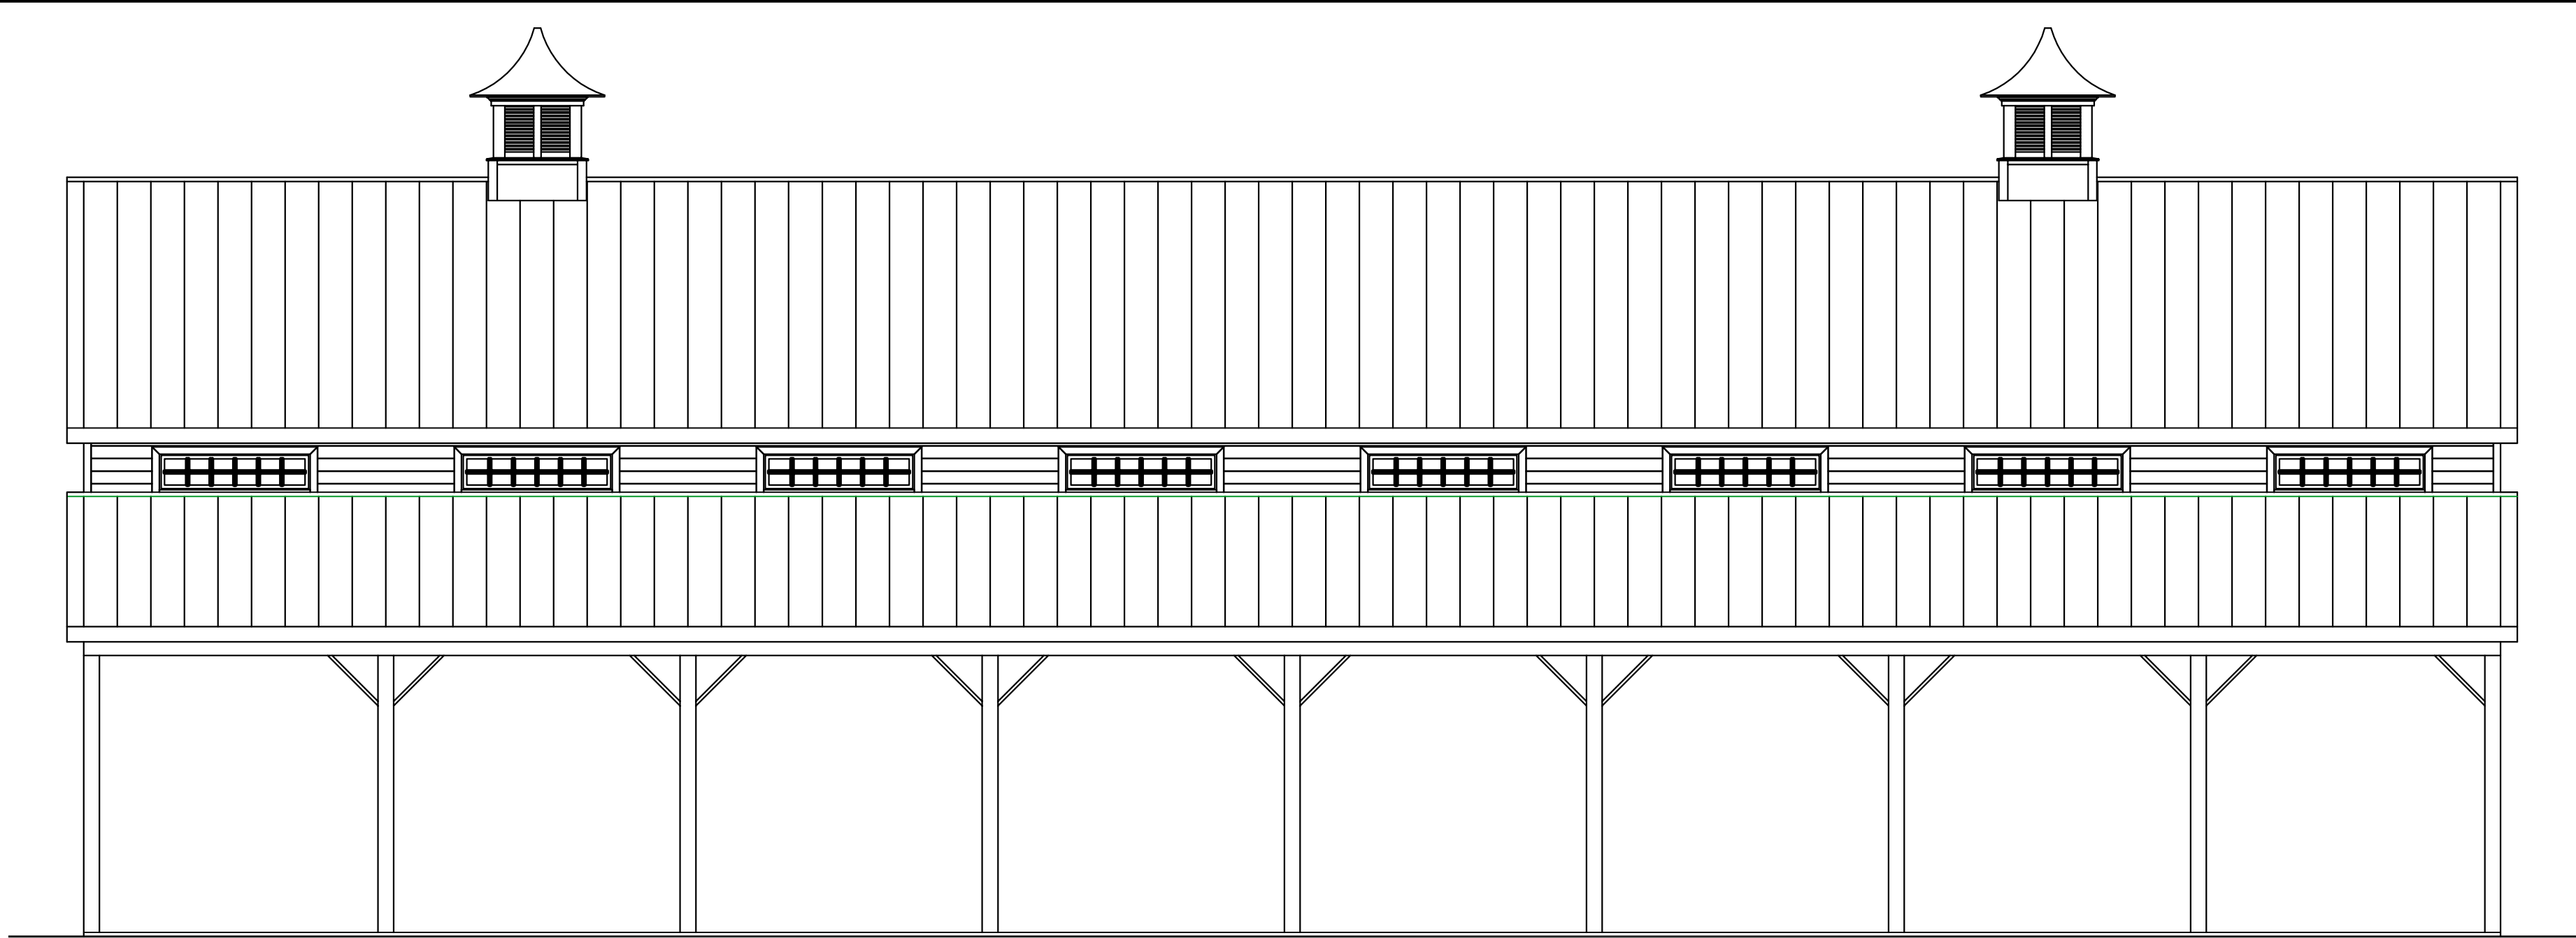


FRONT ELEVATION
Scale: 3/16" = 1'-0"

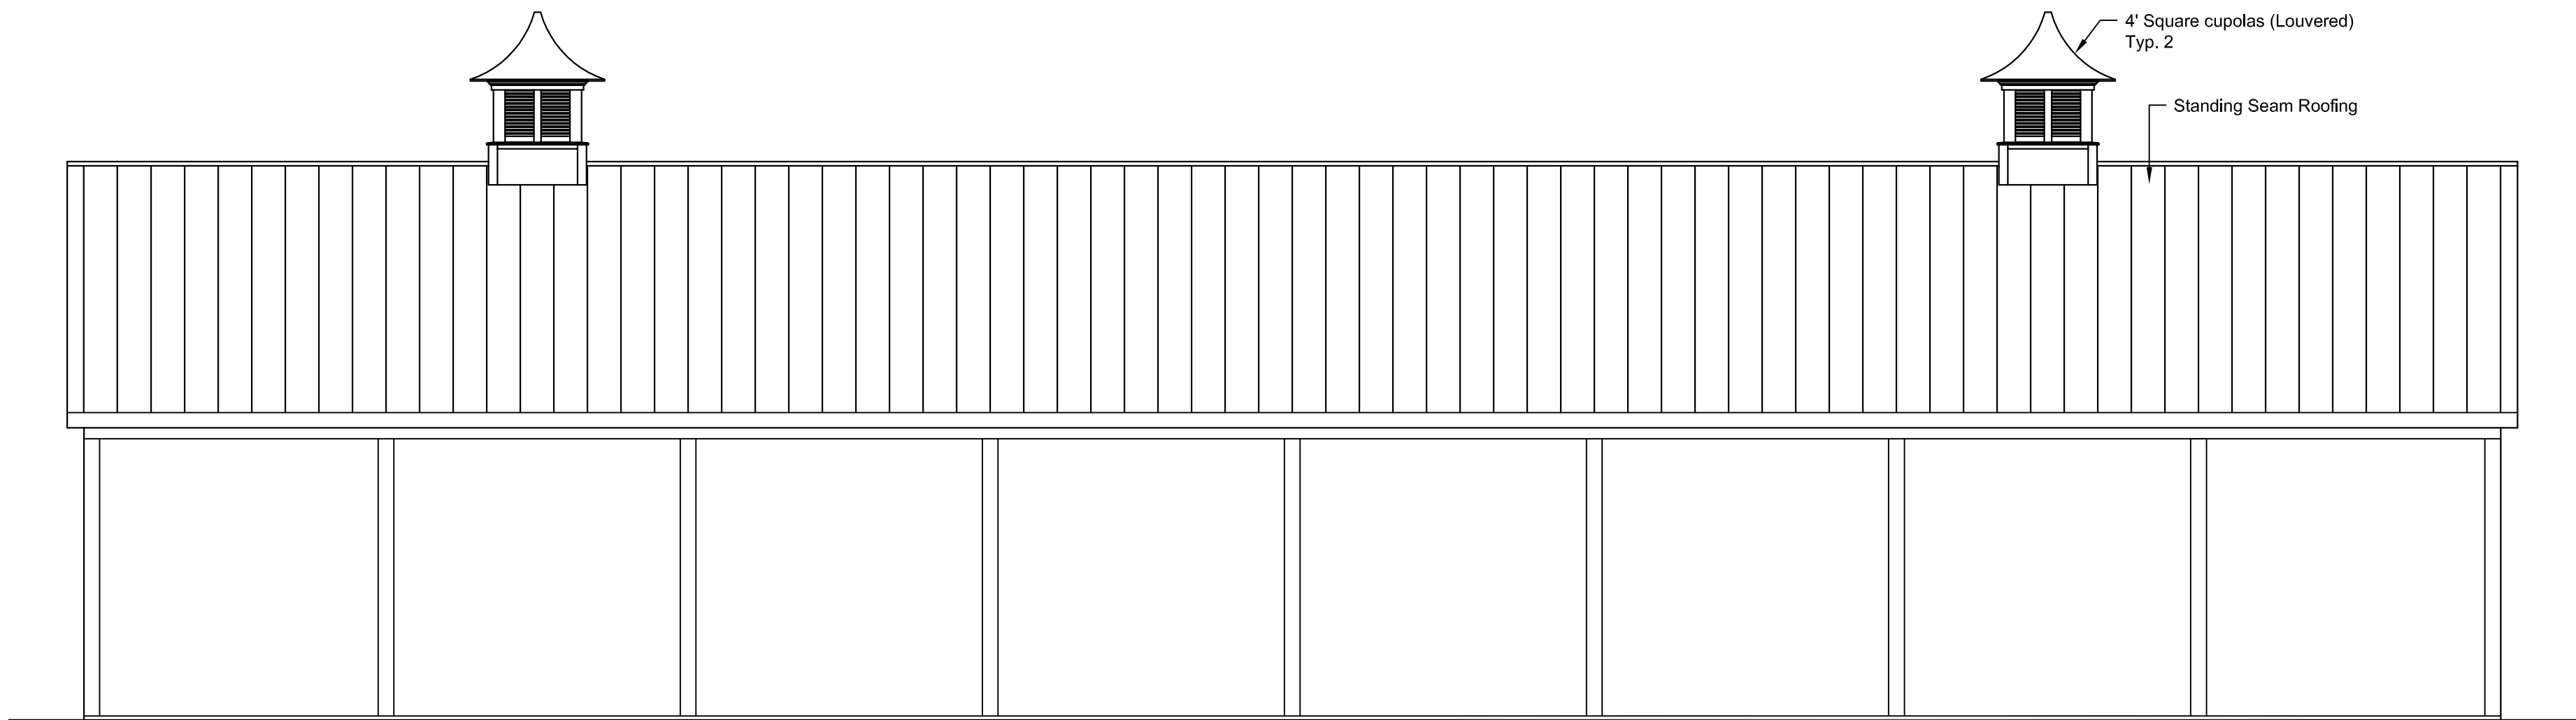

REAR ELEVATION
Scale: 3/16" = 1'-0"

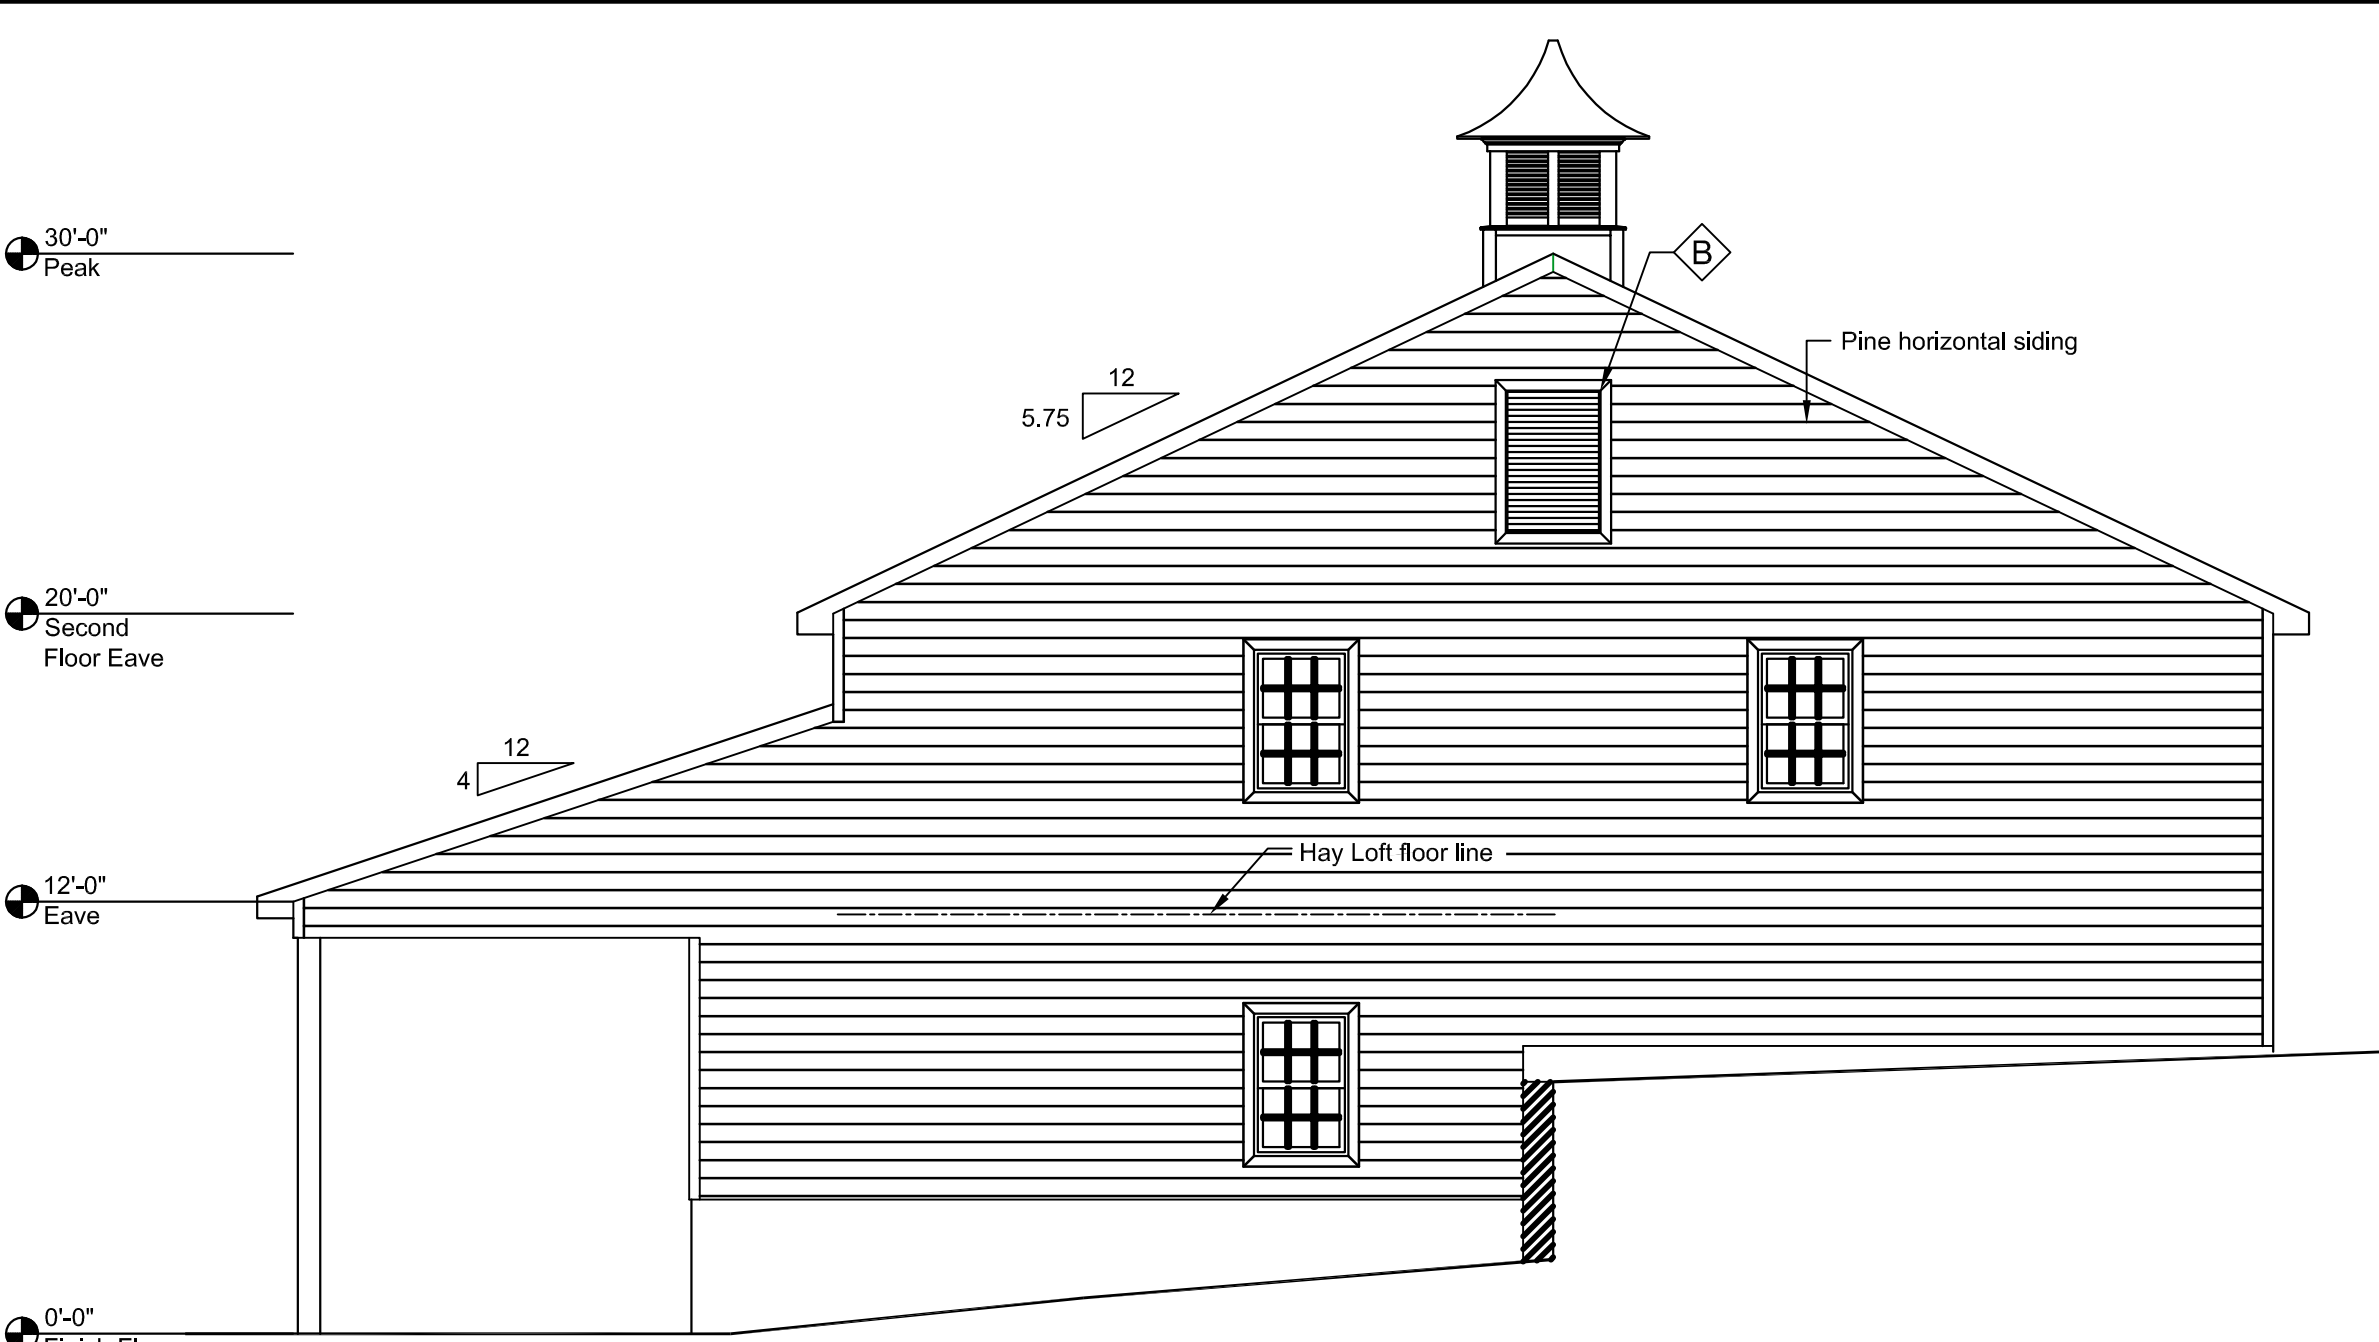

RIGHT SIDE ELEVATION
Scale: 3/16" = 1'-0"

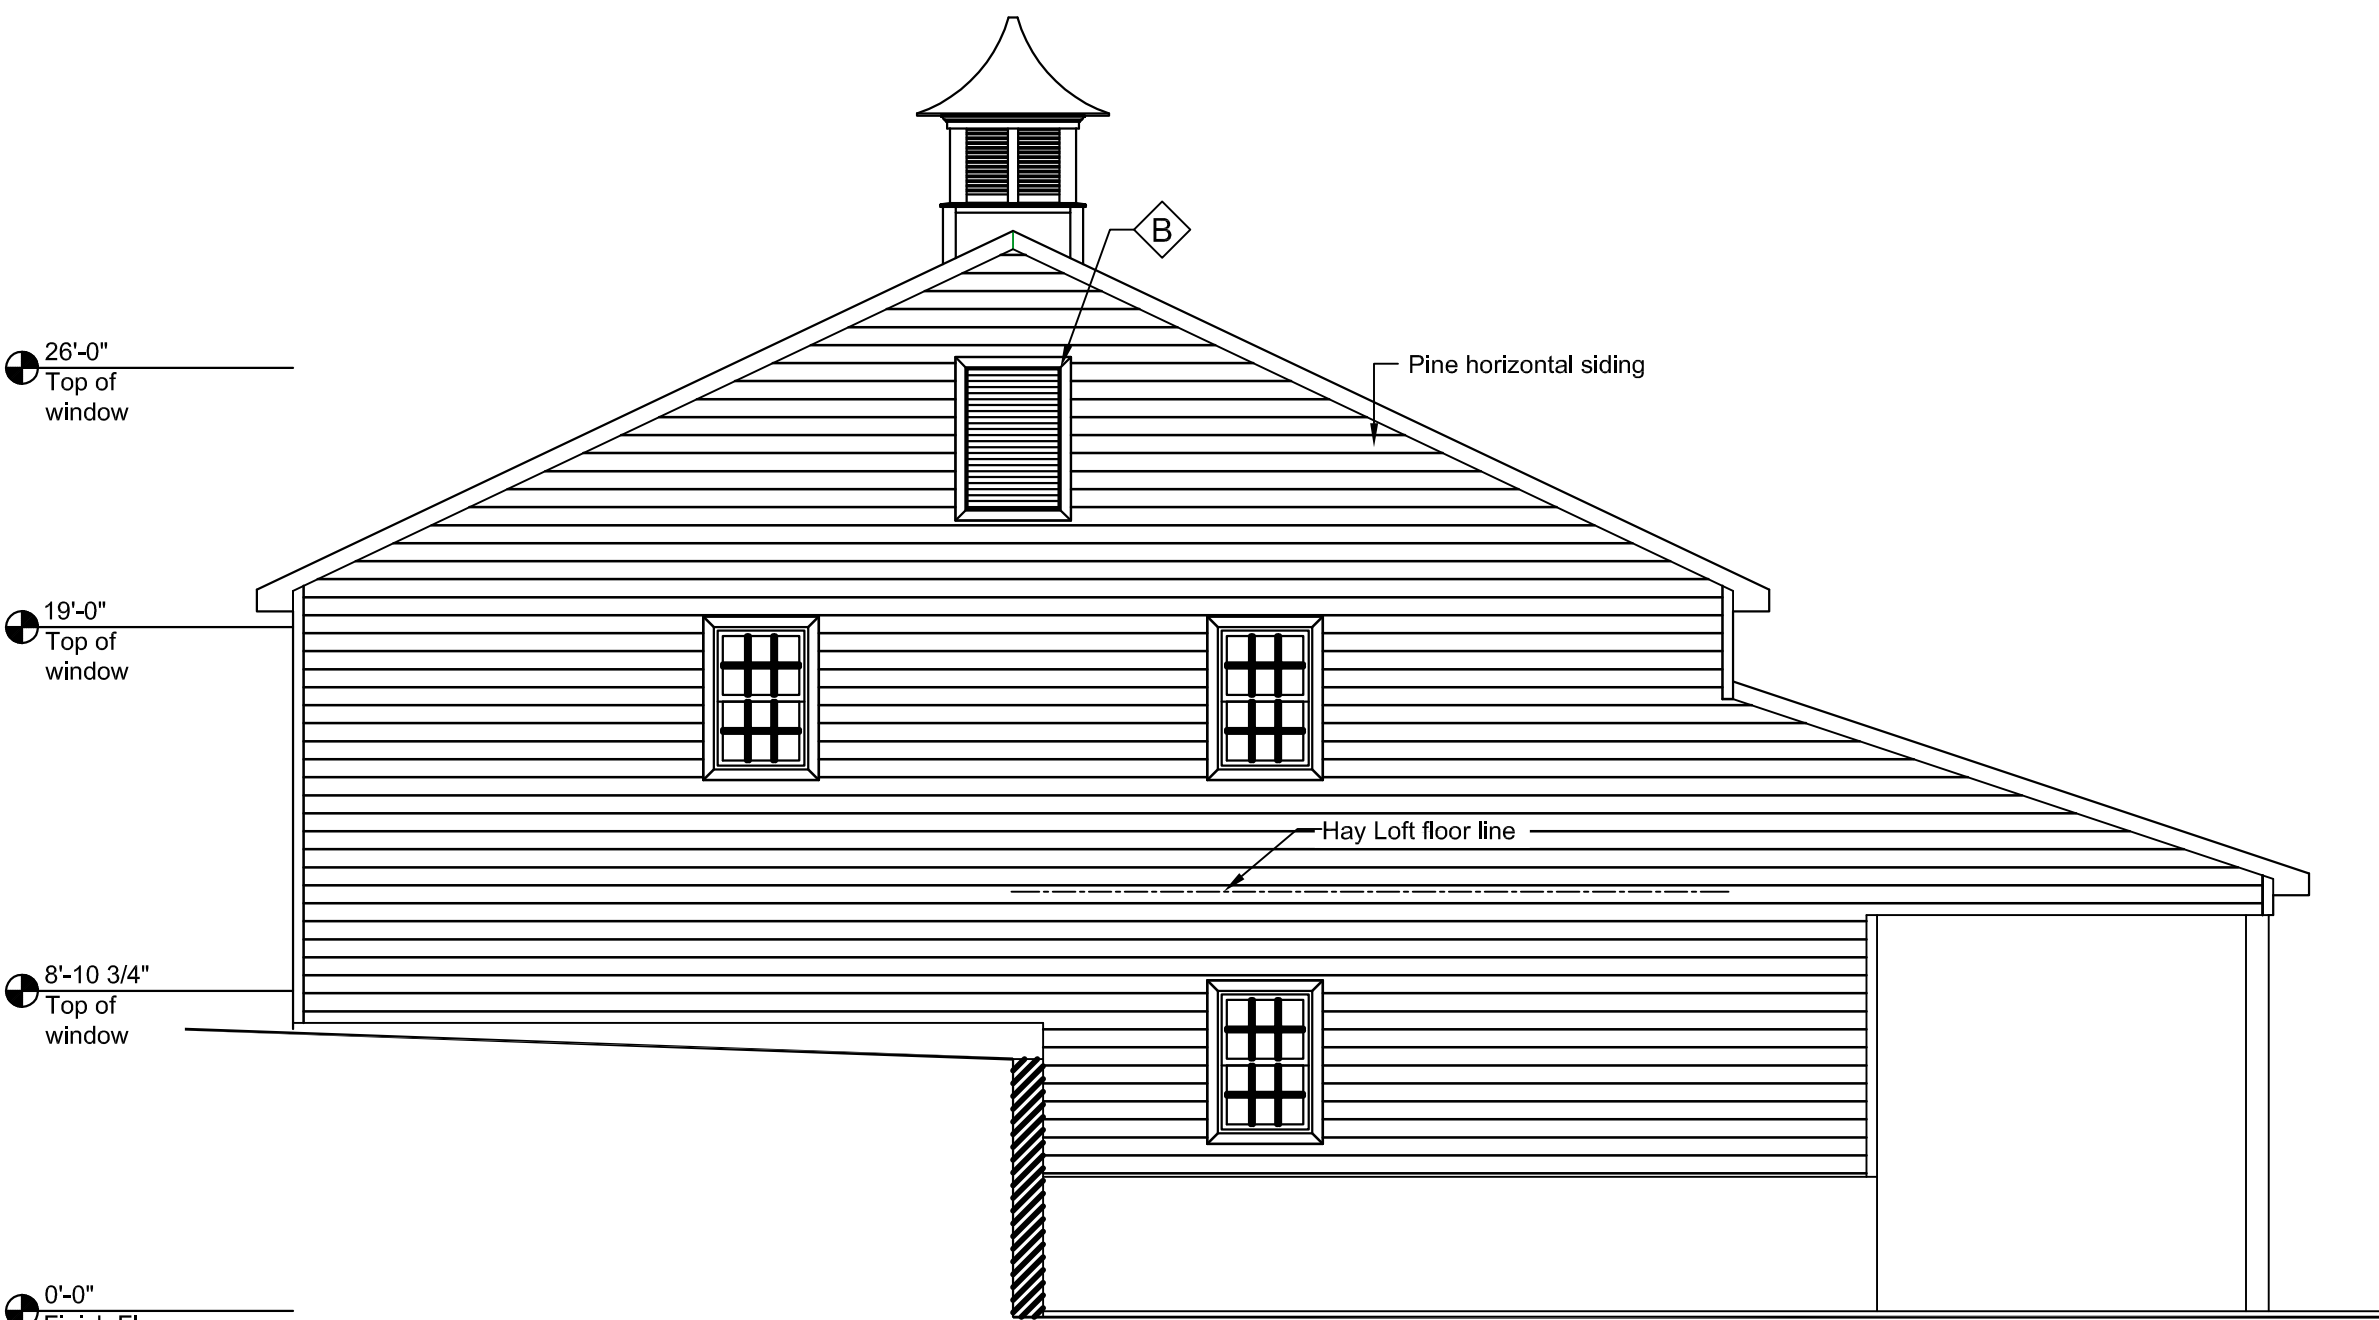

LEFT SIDE ELEVATION
Scale: 3/16" = 1'-0"

CLIMATIC AND GEOGRAPHIC DESIGN CRITERIA							
GROUND SNOW LOAD	WIND SPEED (mph)	SEISMIC DESIGN CATEGORY	SUBJECT TO DAMAGE FROM			ICE BARRIER UNDERLAYMENT REQUIRED	FLOOD HAZARDS
			WEATHERING	FROST LINE DEPTH	TERMITE		
50	95	B	SEVERE	48	MOD TO HEAVY	YES	NONE

ELEVATIONS
FOR
BROOK FARM BARN
TOWN OF NEW PALTZ
ULSTER COUNTY ~ NEW YORK

AUGUST 25, 2015

MEDENBACH & EGGERS
CIVIL ENGINEERING & LAND SURVEYING, P.C.
STONE RIDGE, NEW YORK (845) 687-0047

BARRY MEDENBACH, P.E.
NEW YORK LIC. NO. 60142