




5 ROOF FRAMING PLAN (NO UPPER FLOOR)
A1 1/4" = 1'-0"

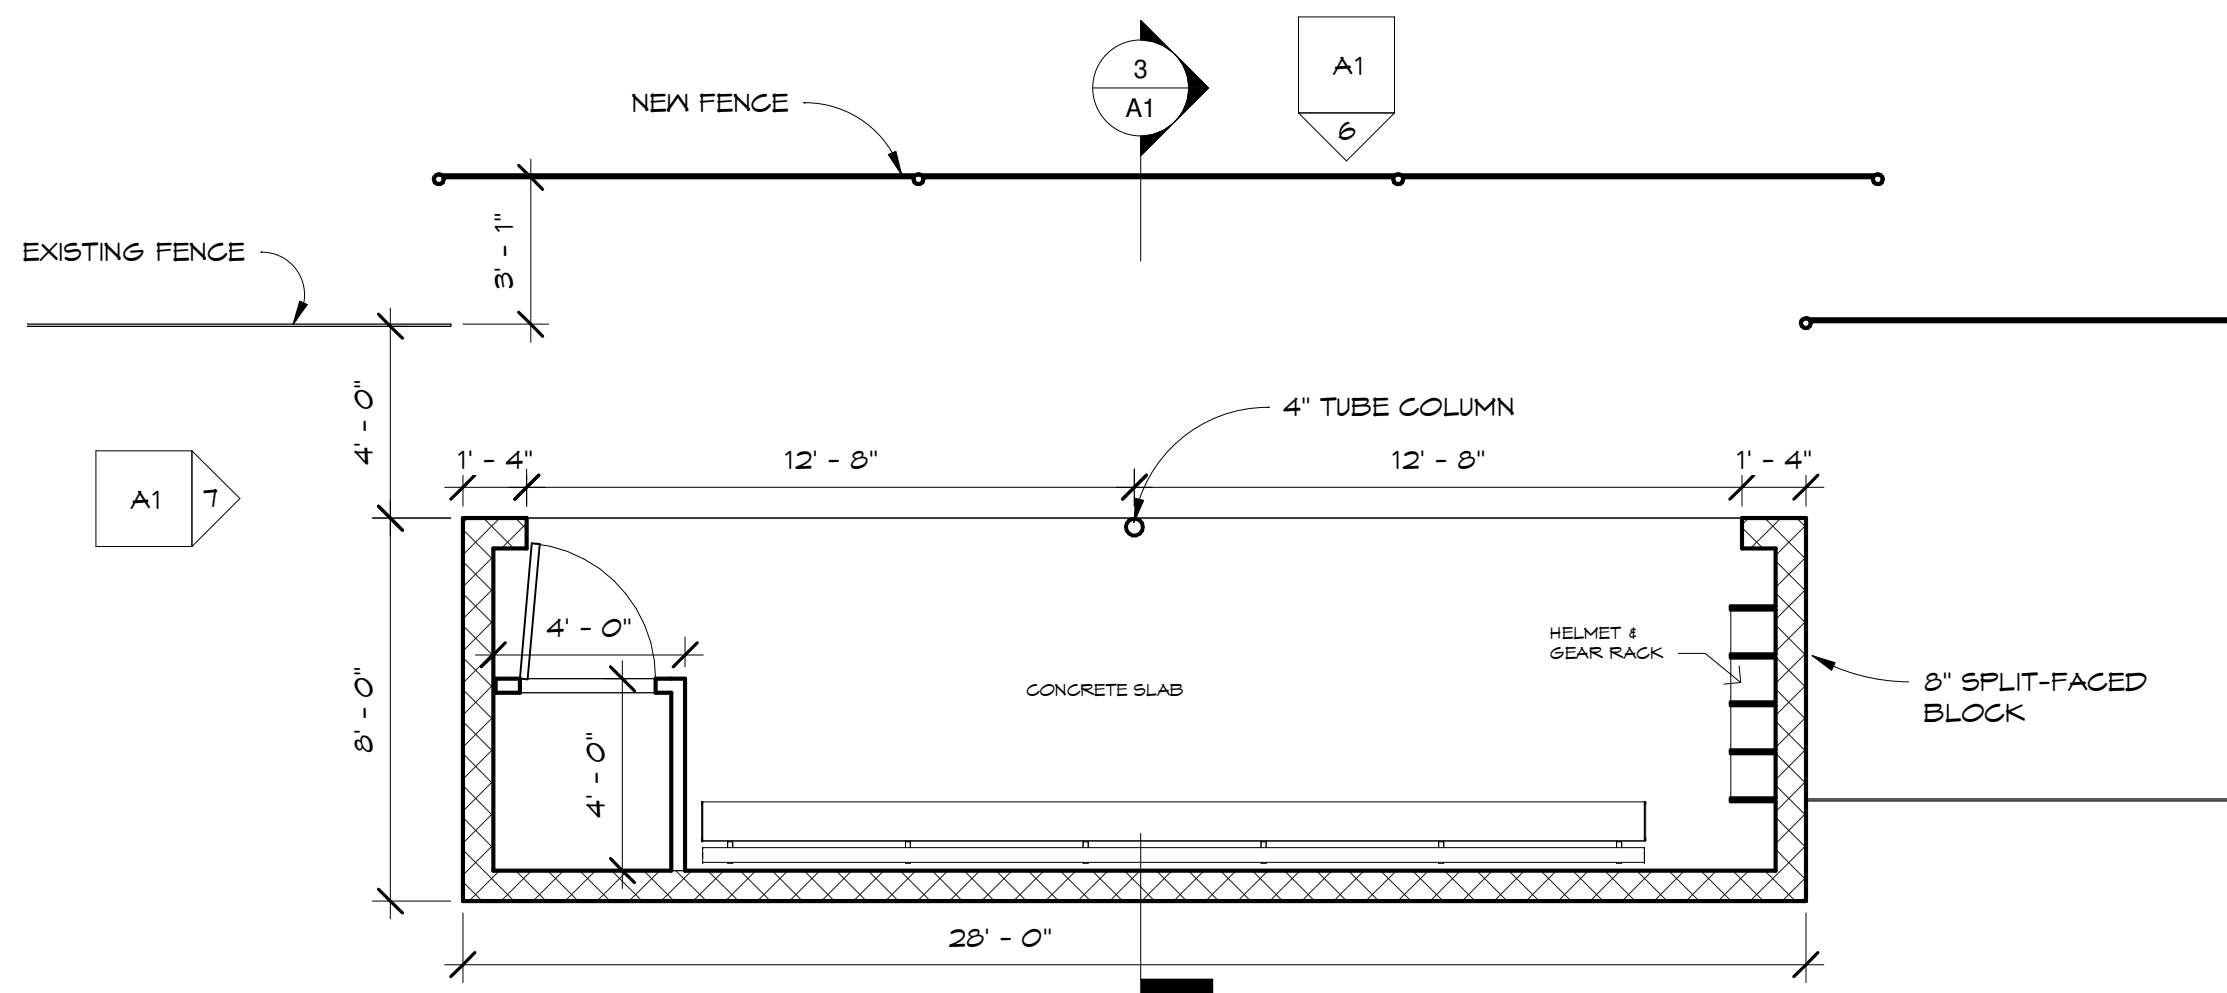


1 DUGOUT PLAN (TYP)
A1 1/4" = 1'-0"

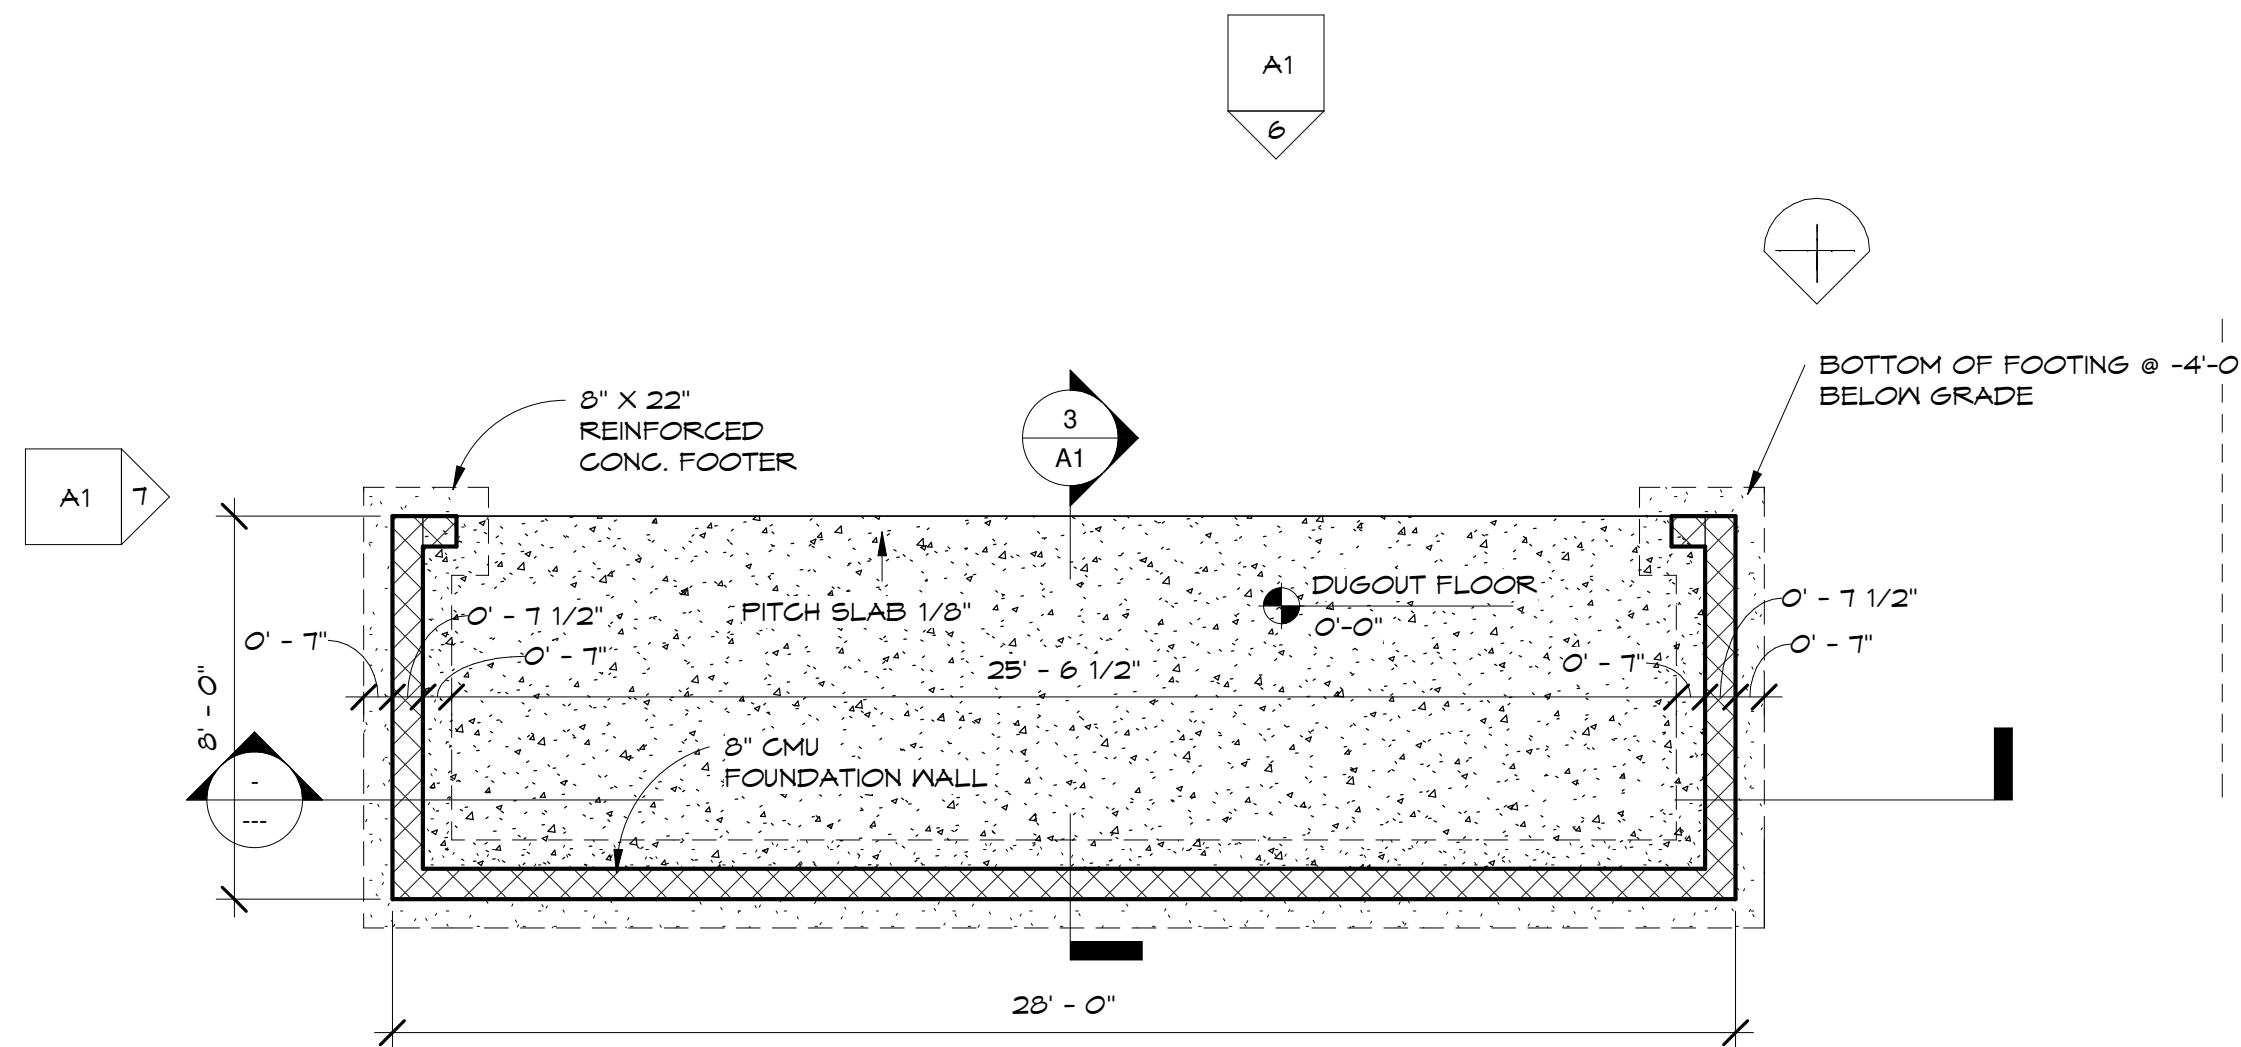


2 FOUNDATION PLAN (TYP)
A1 1/4" = 1'-0"

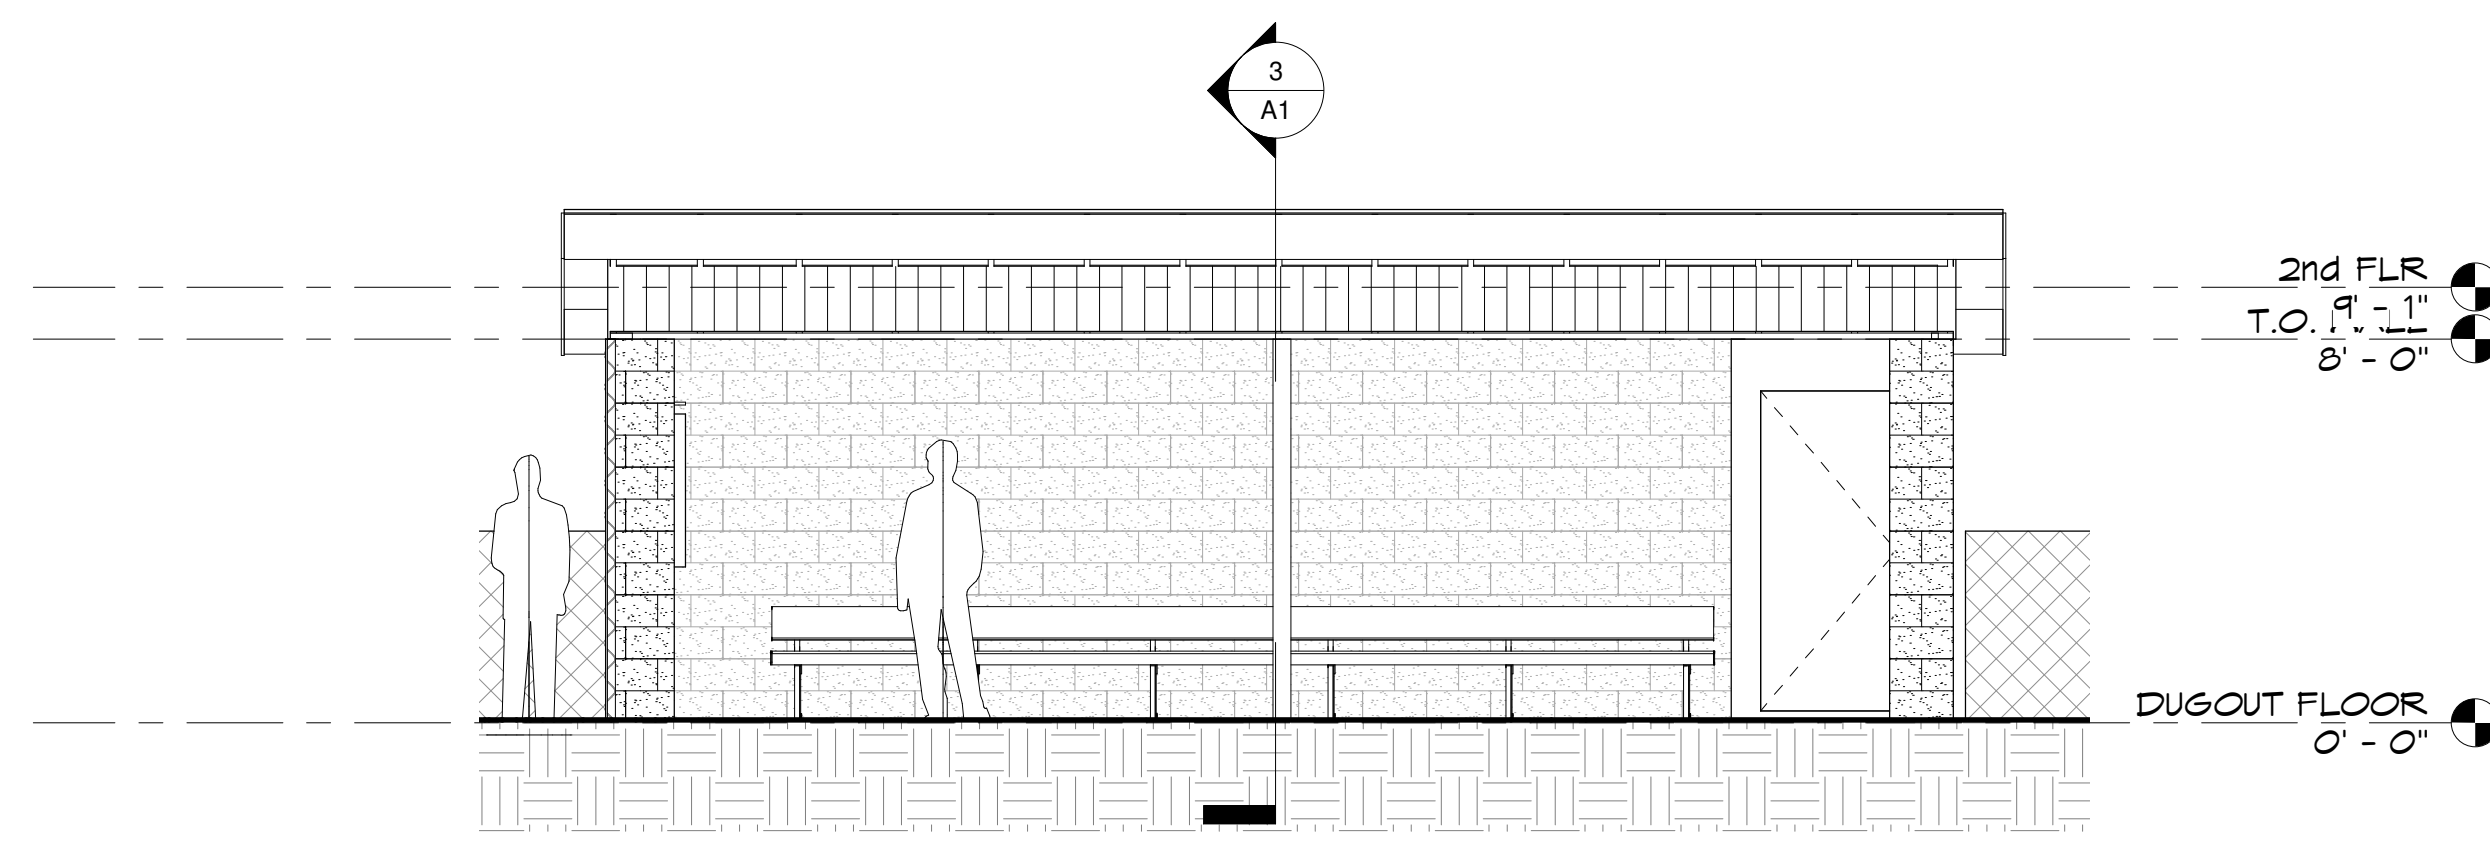


6 Elevation 1 - a
A1 1/4" = 1'-0"

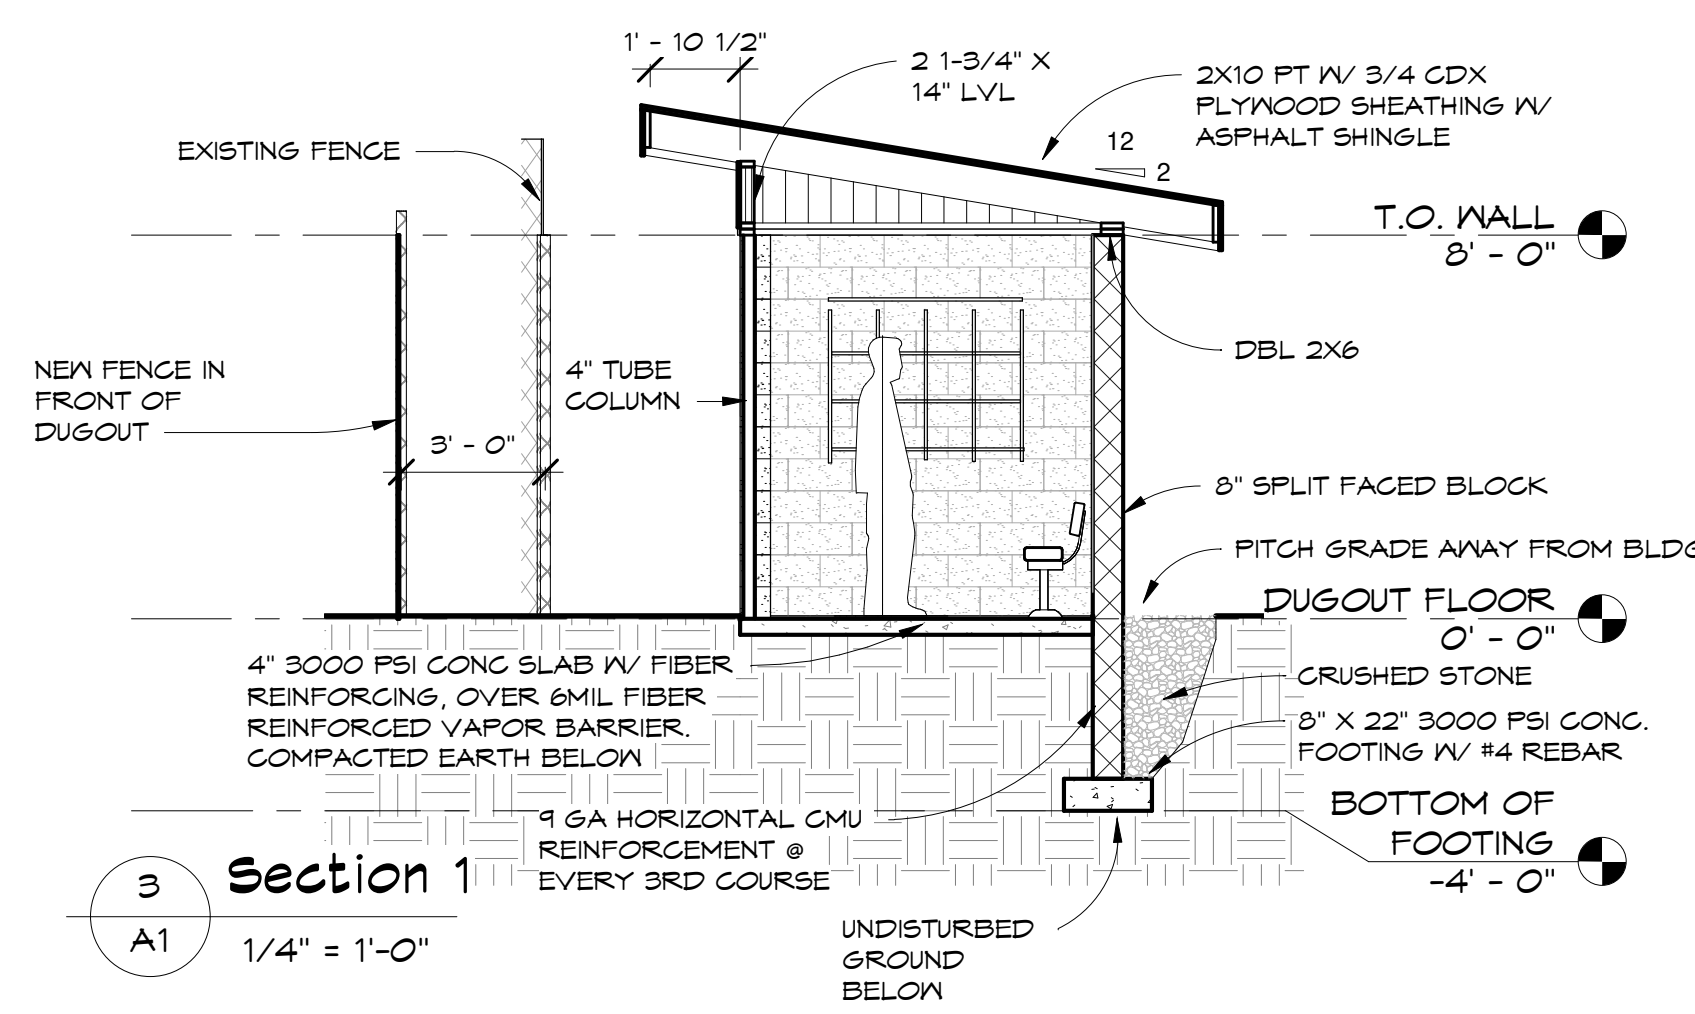


3 Section 1
A1 1/4" = 1'-0"

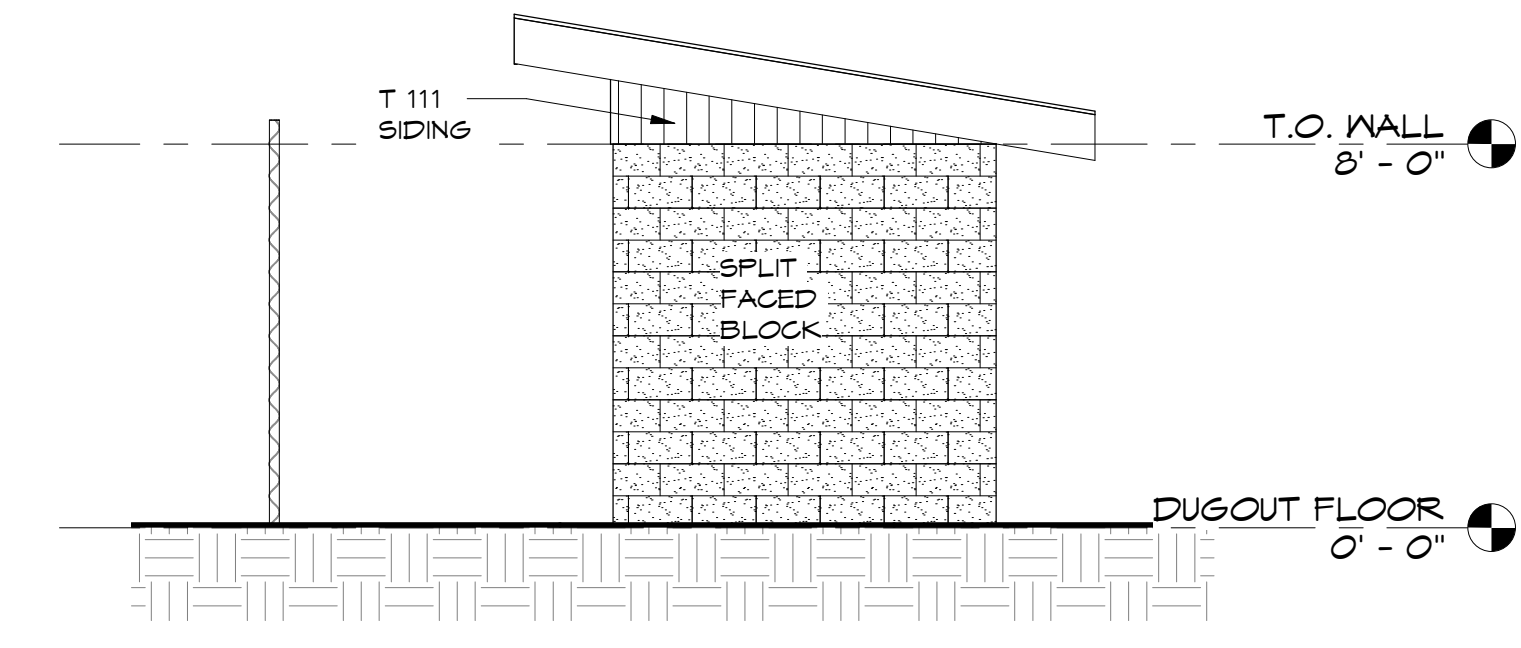


7 Elevation 2 - a
A1 1/4" = 1'-0"

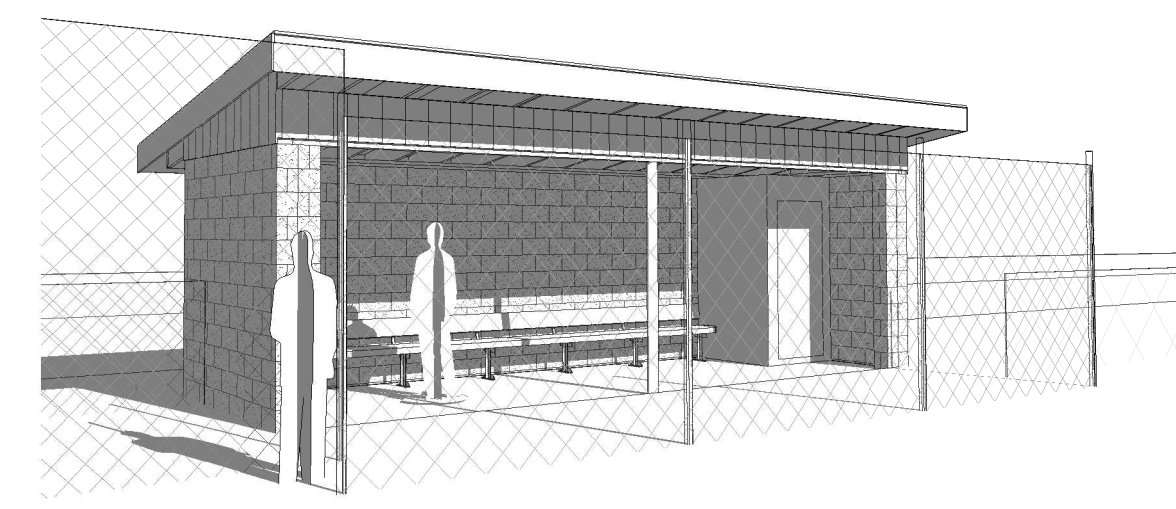

4 3RD BASE DUGOUT 3D
A1

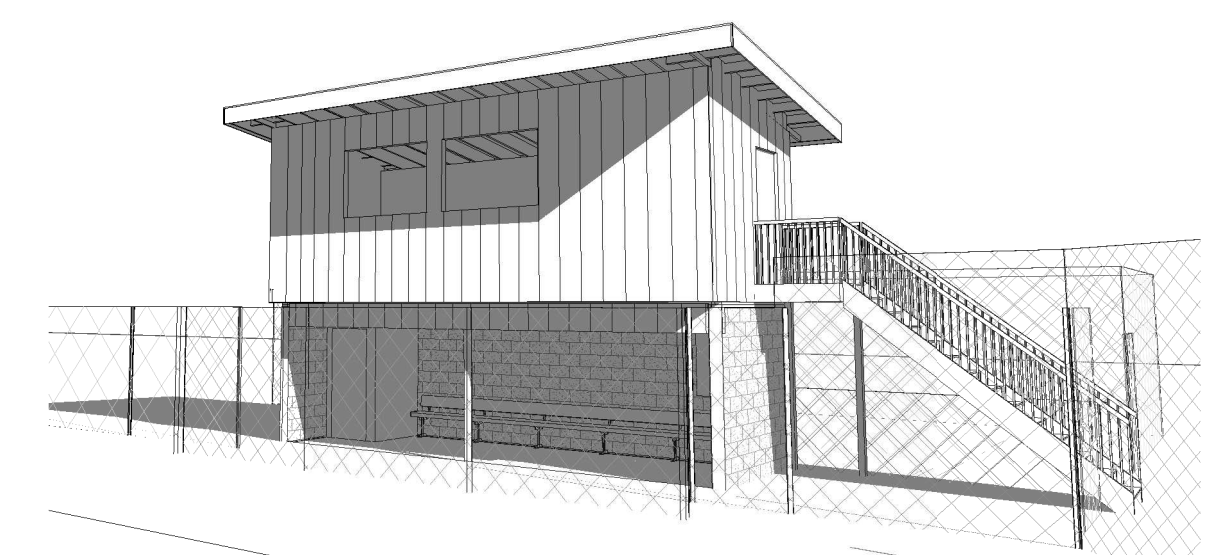

9 1ST BLASE DUGOUT 3D
A1

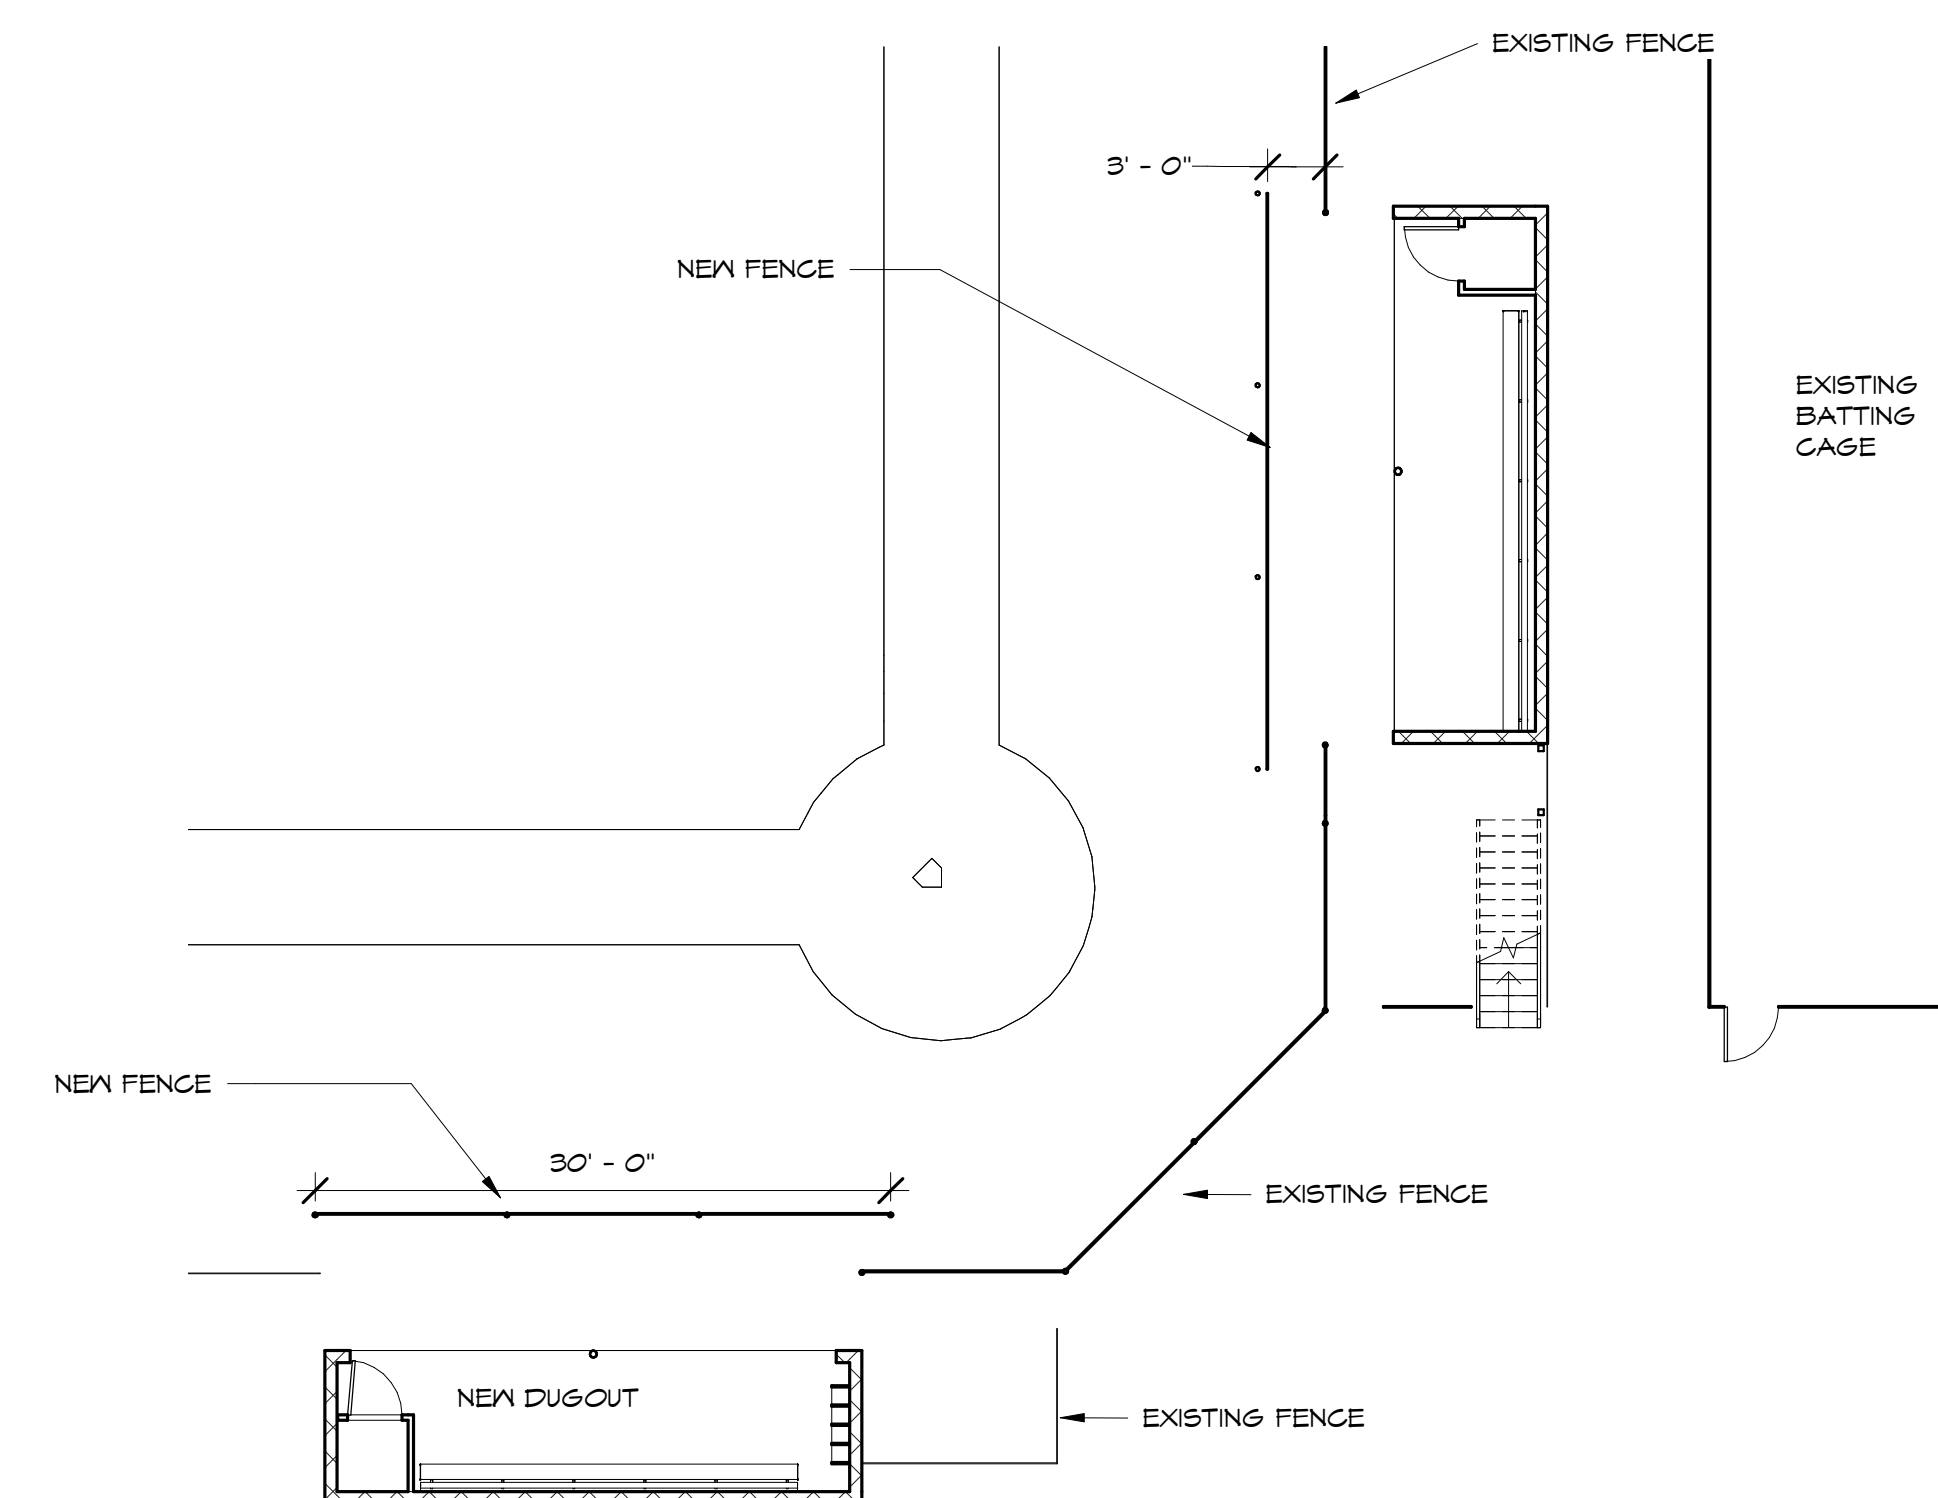

8 SITE
A1 1" = 10'-0"


ALFANDRE ARCHITECTURE
Creating spaces and places of lasting beauty
231 Main Street, Suite 201 New Paltz, NY 12561 845.255.4774 www.alfandre.com

Schematic Design
CLEARWATER FIELD
STREET NAME, TOWN, NY 12561
DUGOUT PLANS SECTIONS AND ELEVATIONS


DRAWN BY:
SBD
PROJECT NO:
01
DATE:
3-21-2018
SHEET NO:
A1

PROGRESS PRINT NOT FOR CONSTRUCTION


IT IS UNLAWFUL TO MODIFY A DOCUMENT BEARING THE SEAL AND SIGNATURE OF A LICENSED ARCHITECT

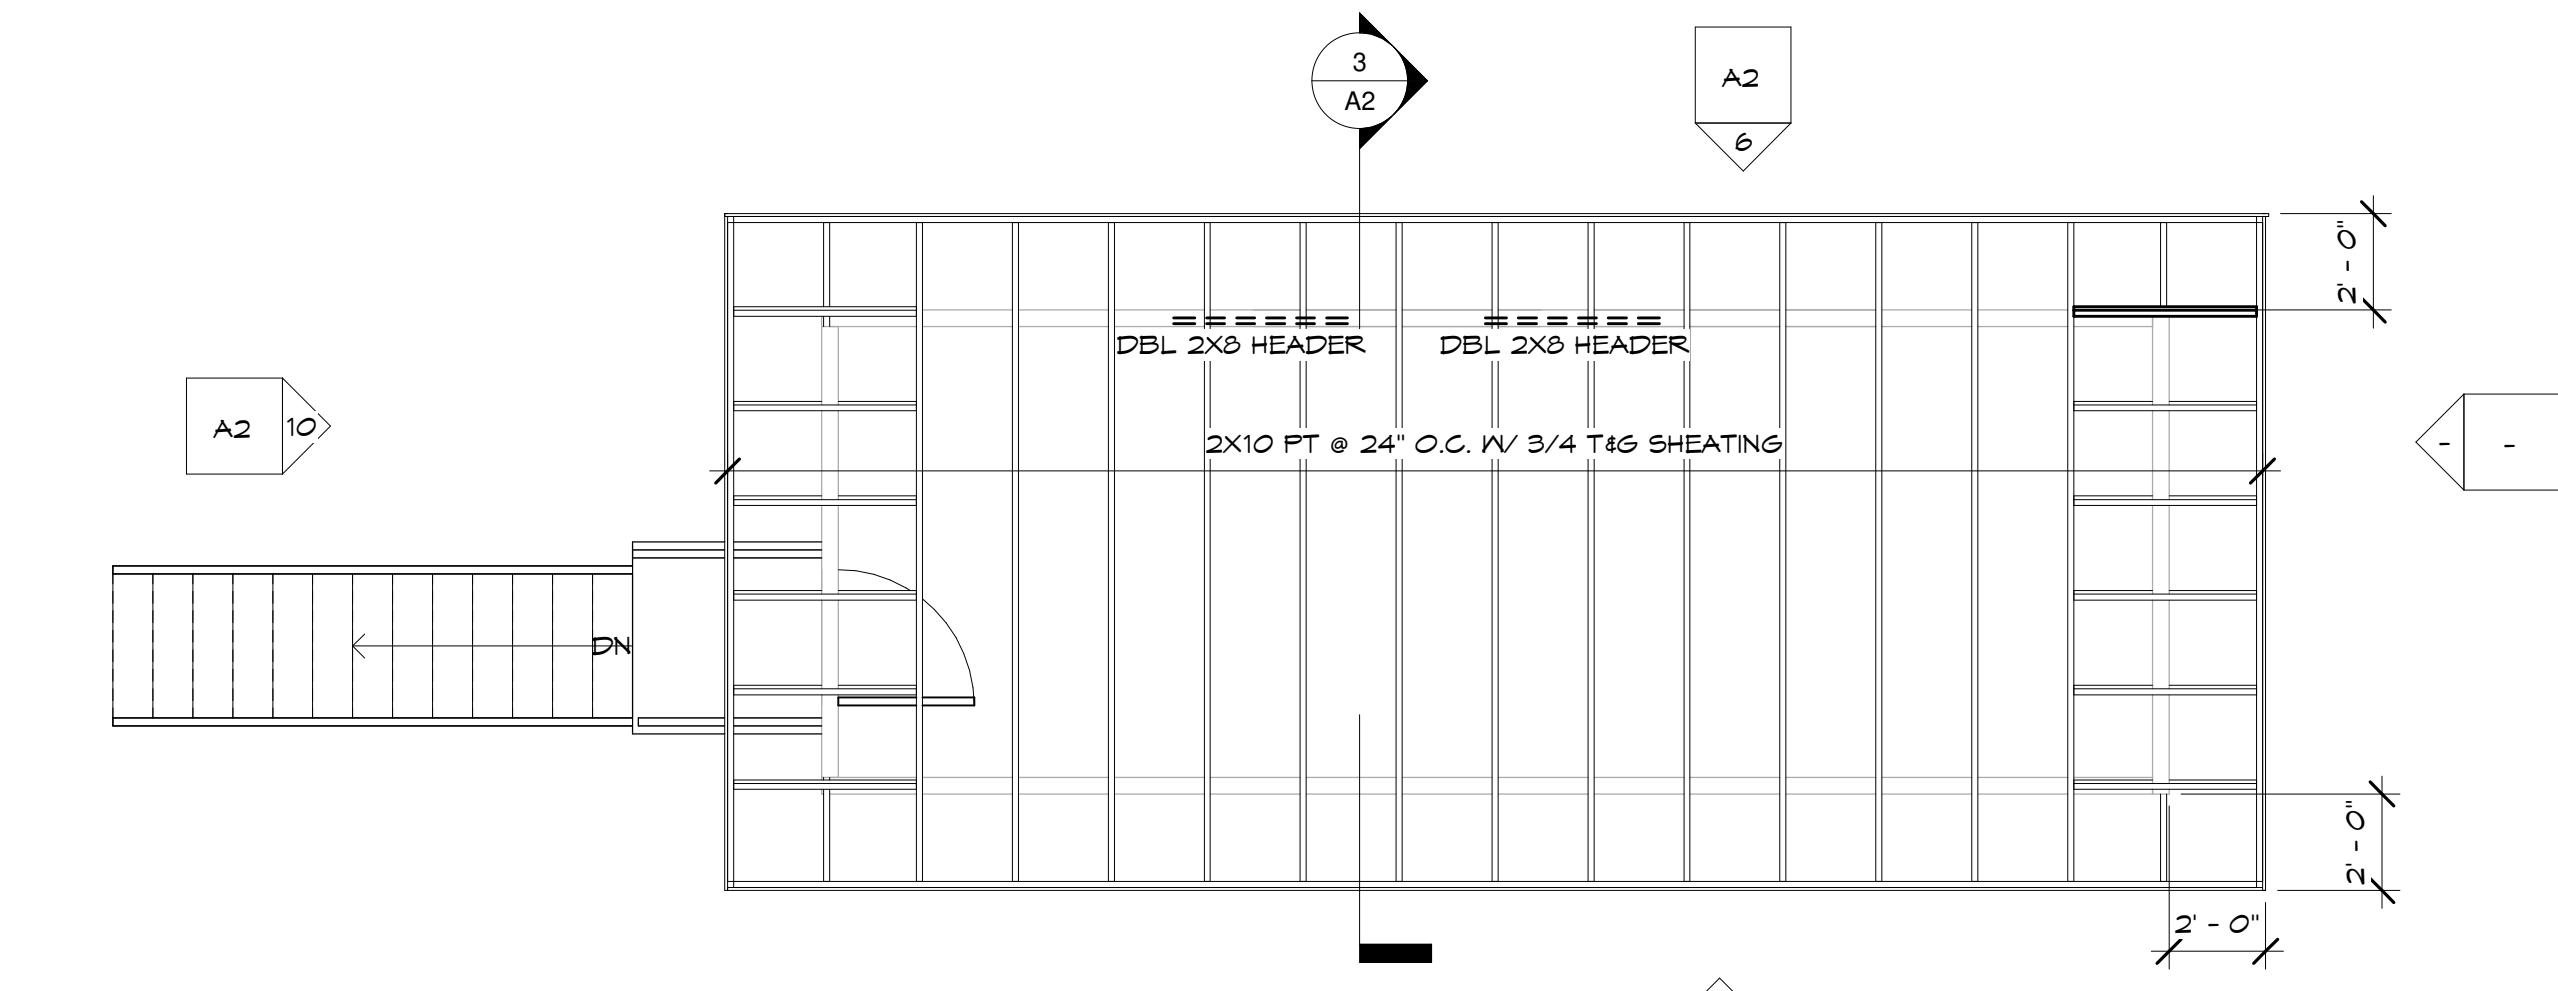


1 ROOF FRAMING
A2 1/4" = 1'-0"

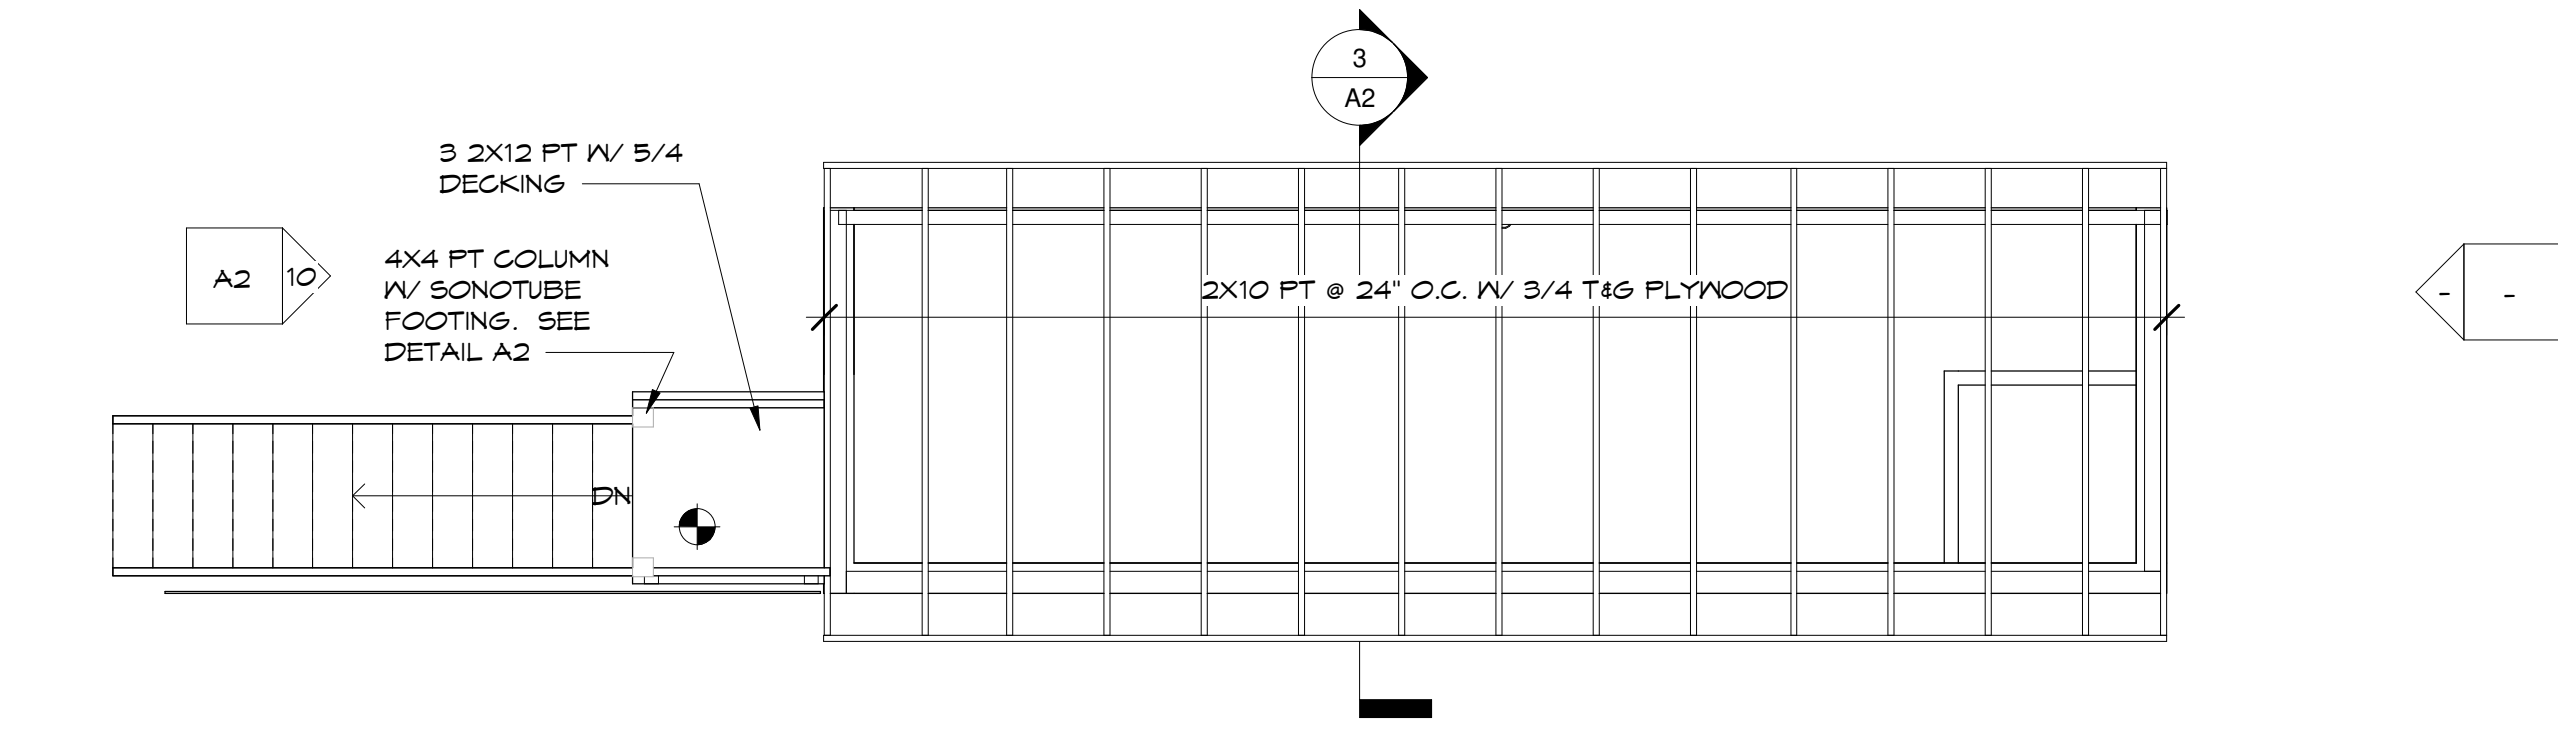


2 FRAMING 2ND FLOOR
A2 1/4" = 1'-0"

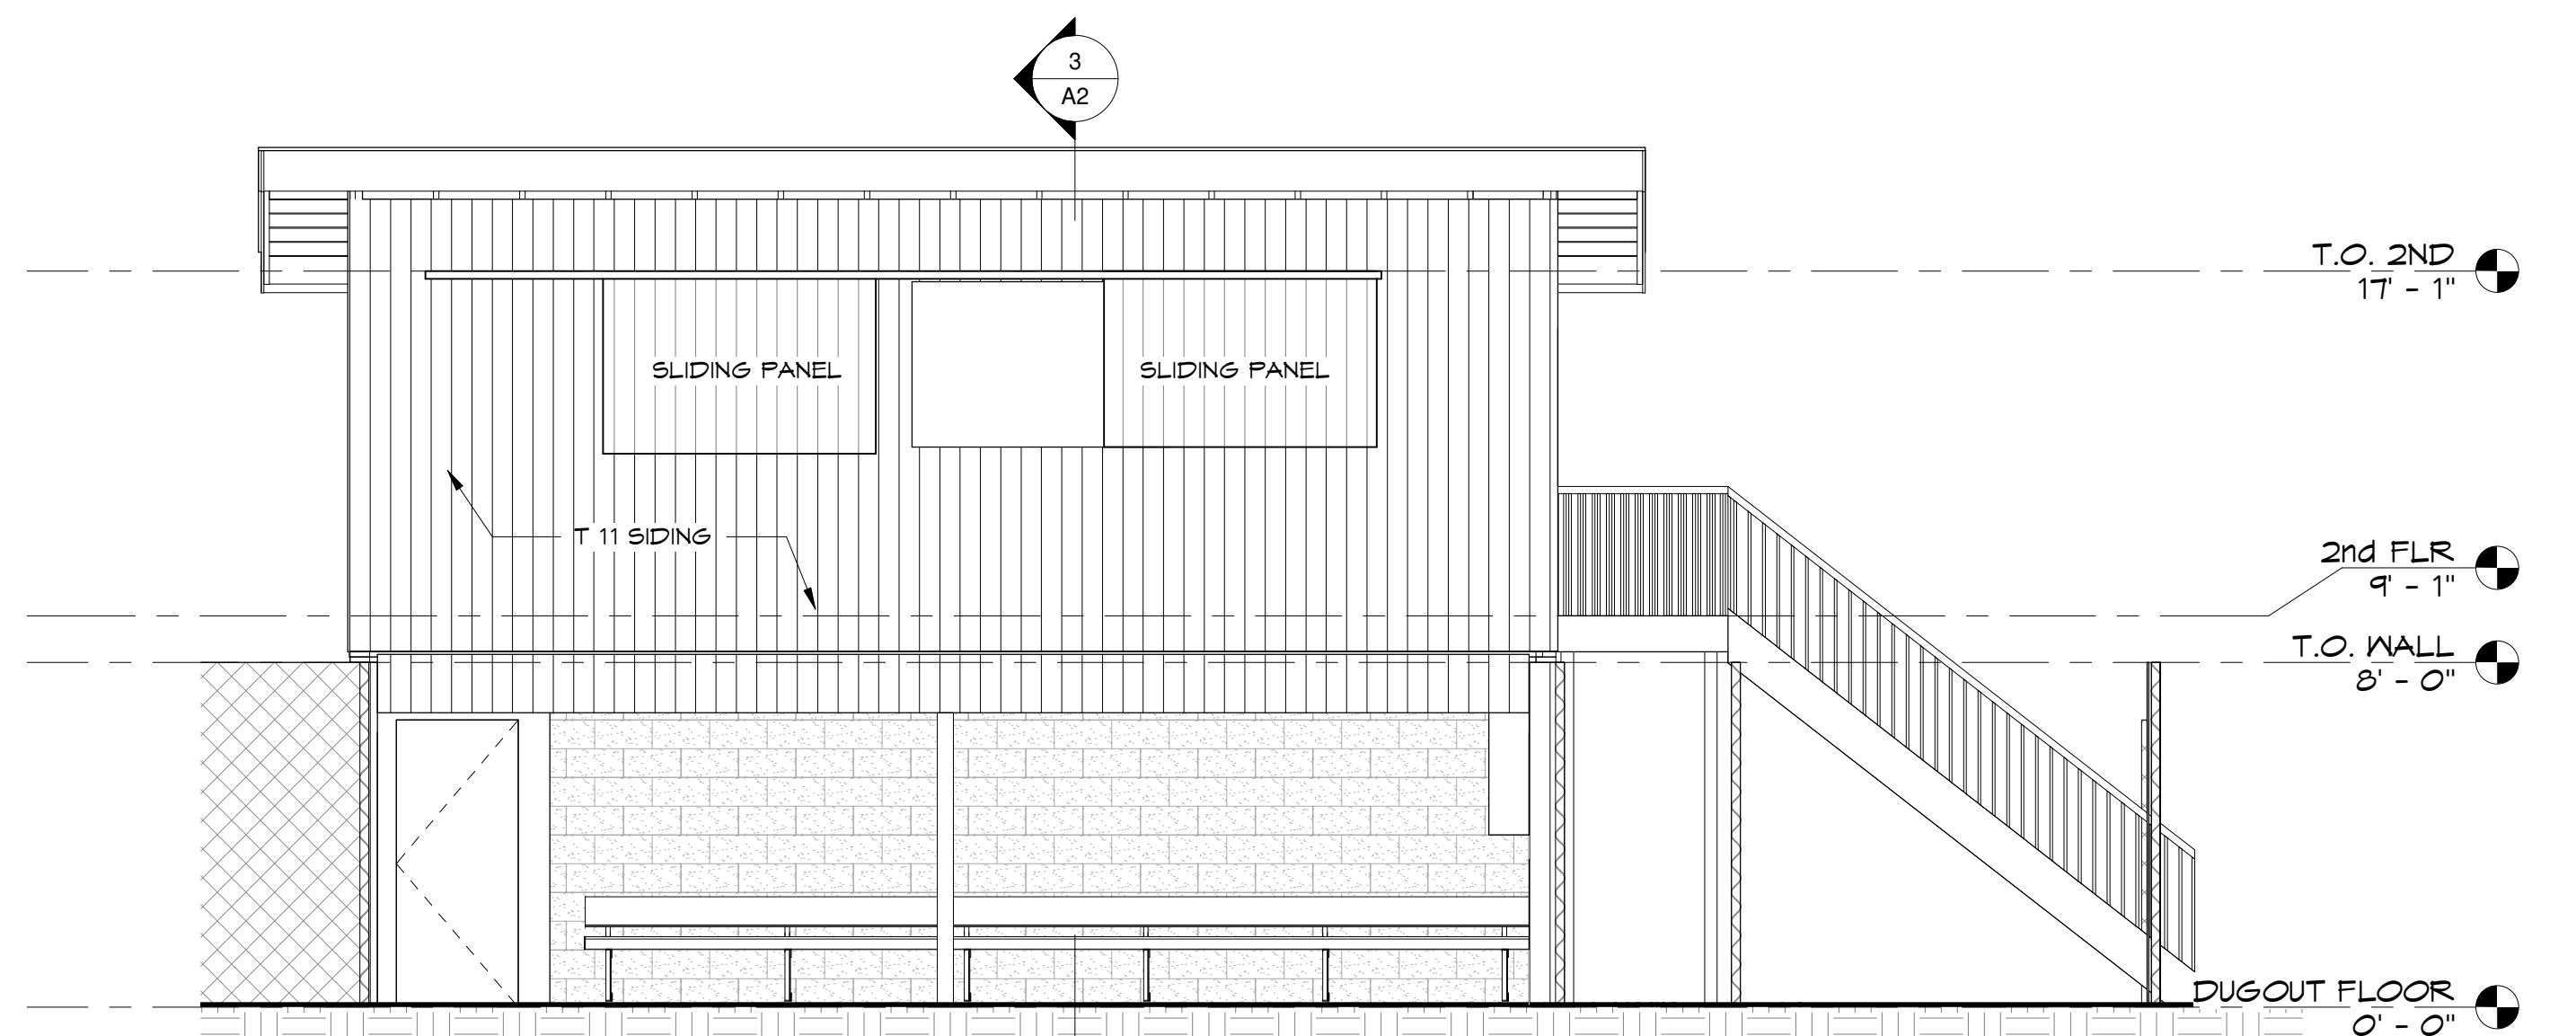


6 ELEVATION FRONT
A2 1/4" = 1'-0"

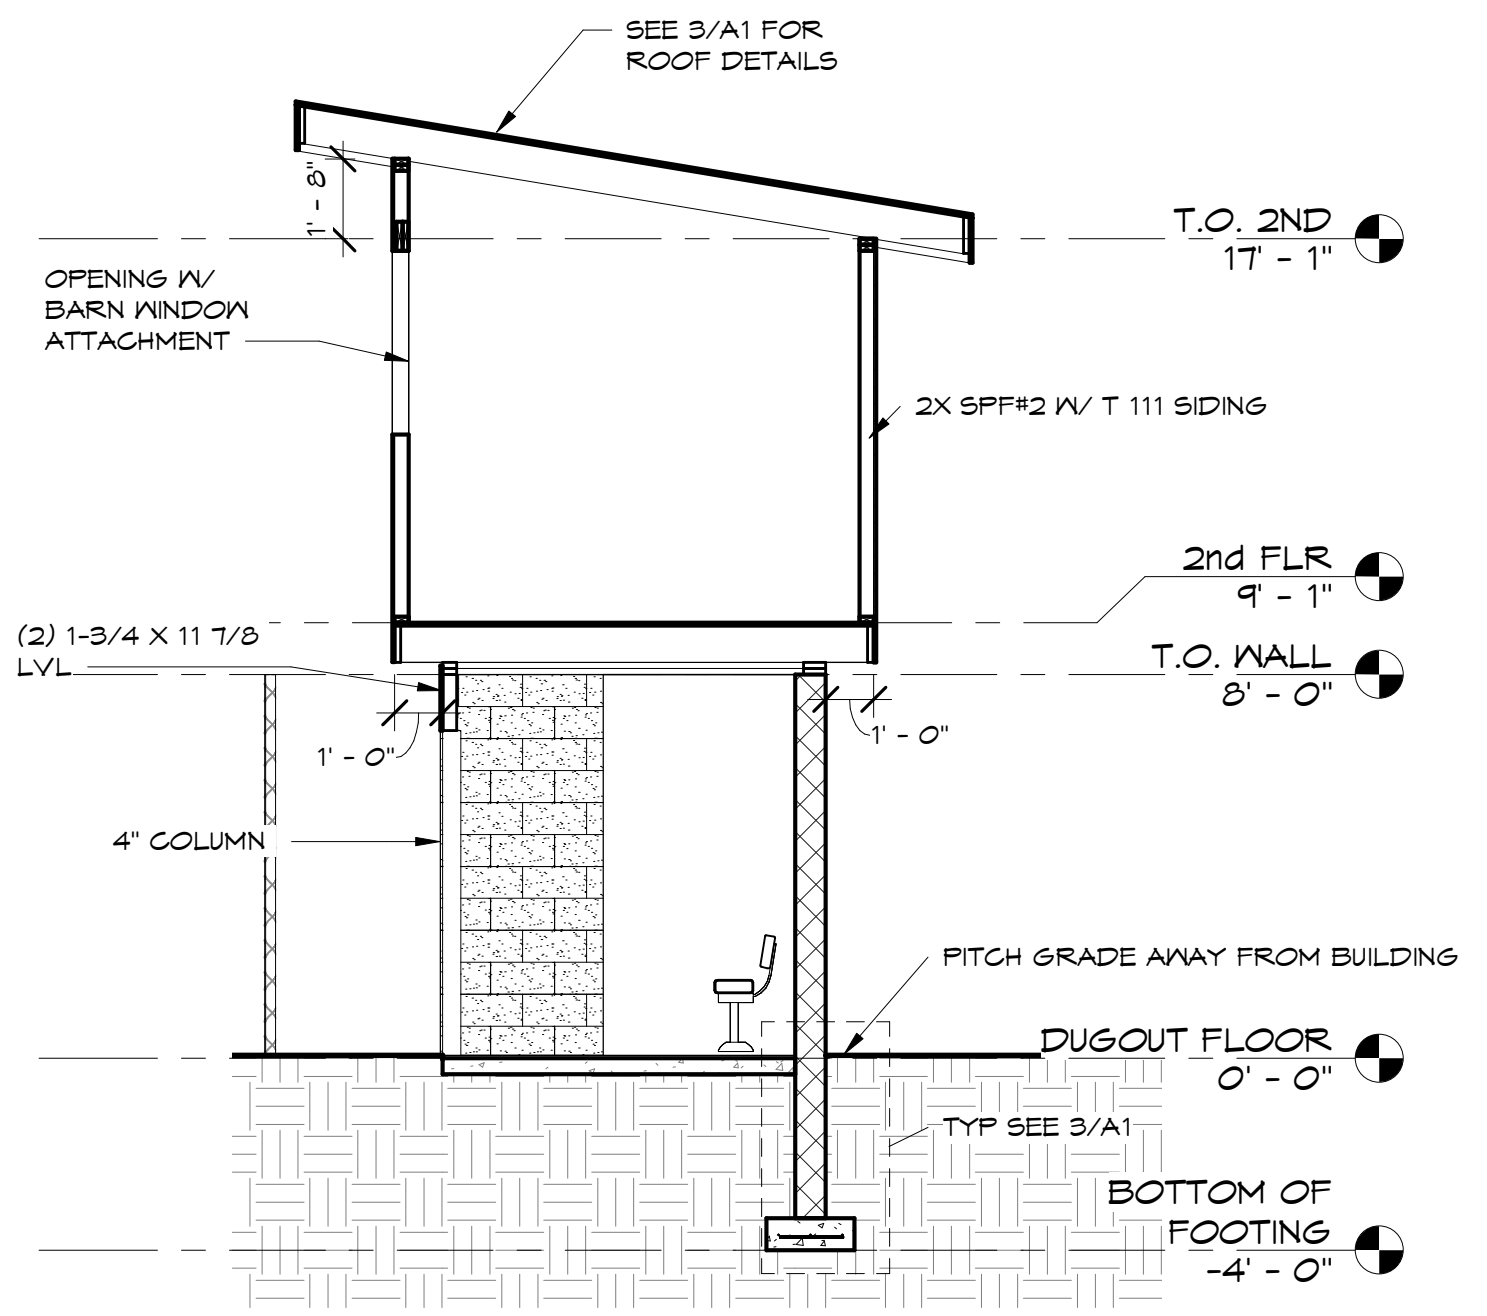


3 SECTION W/ BOOTH
A2 1/4" = 1'-0"

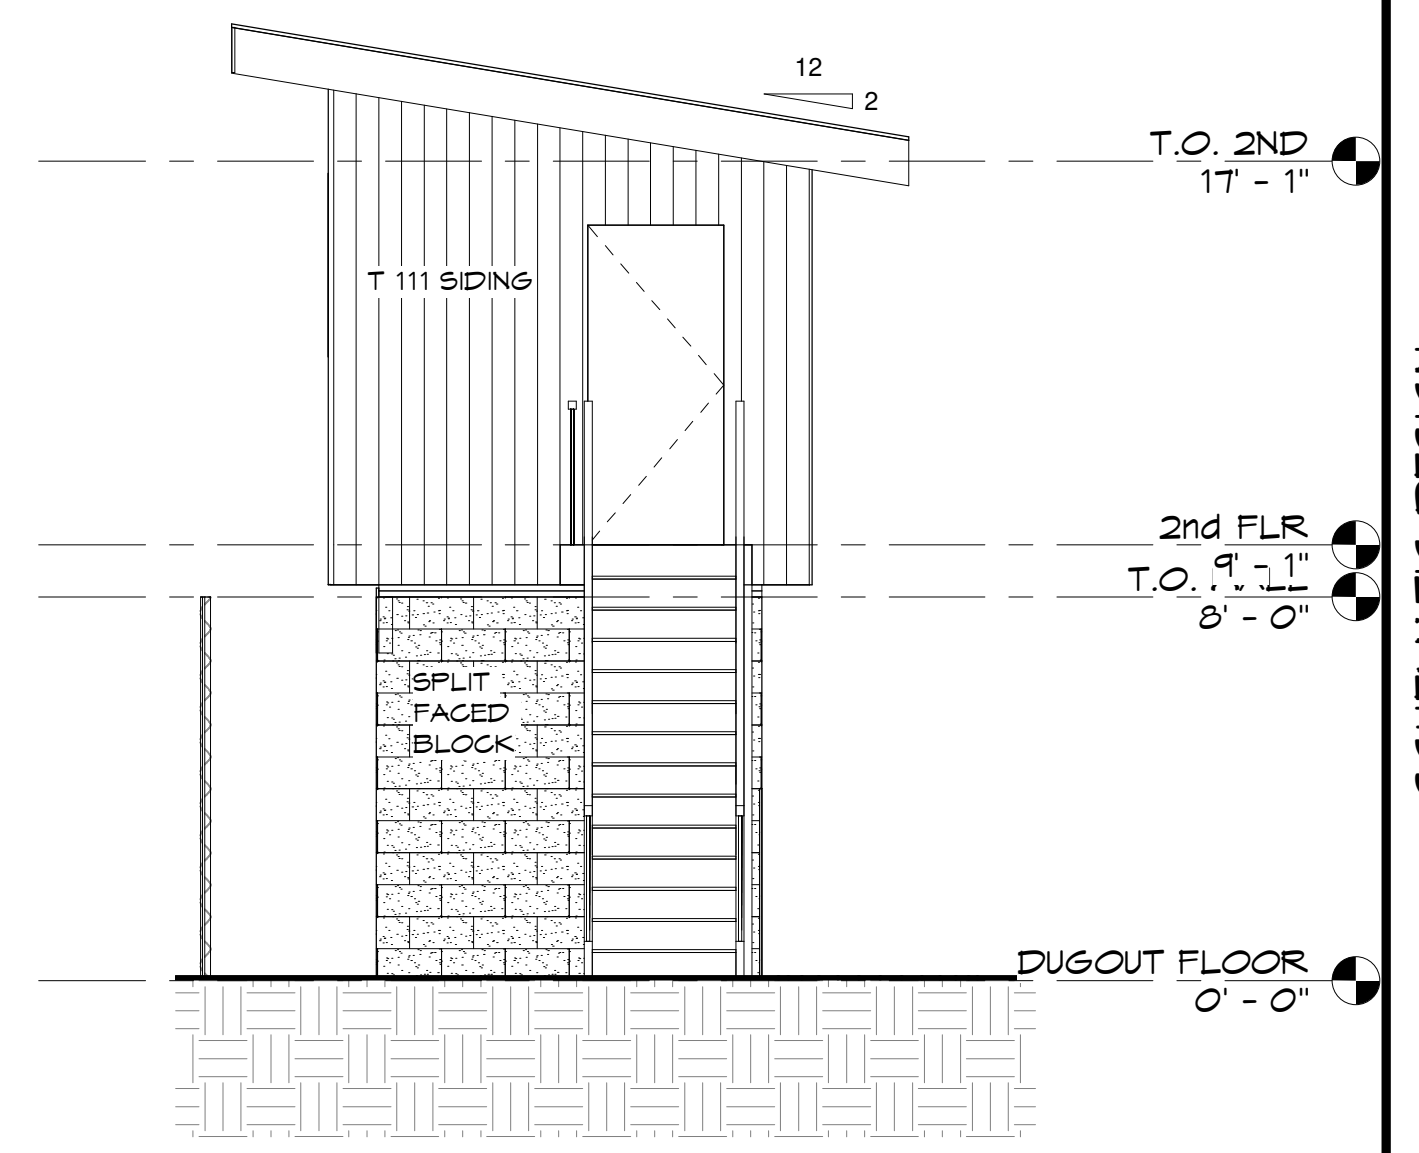

10 Elevation 6 - a
A2 1/4" = 1'-0"

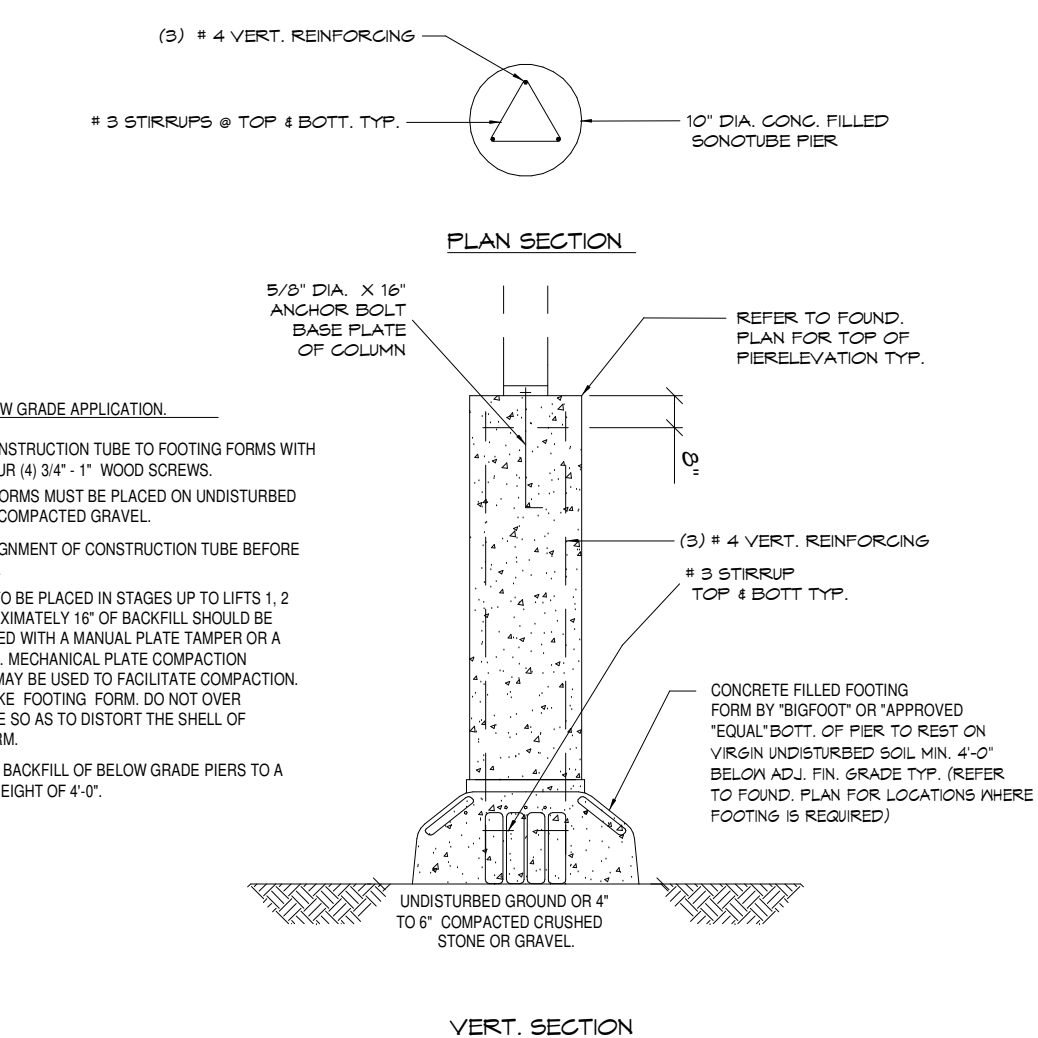

4 SONOTUBE DETAIL
A2 1/2" = 1'-0"

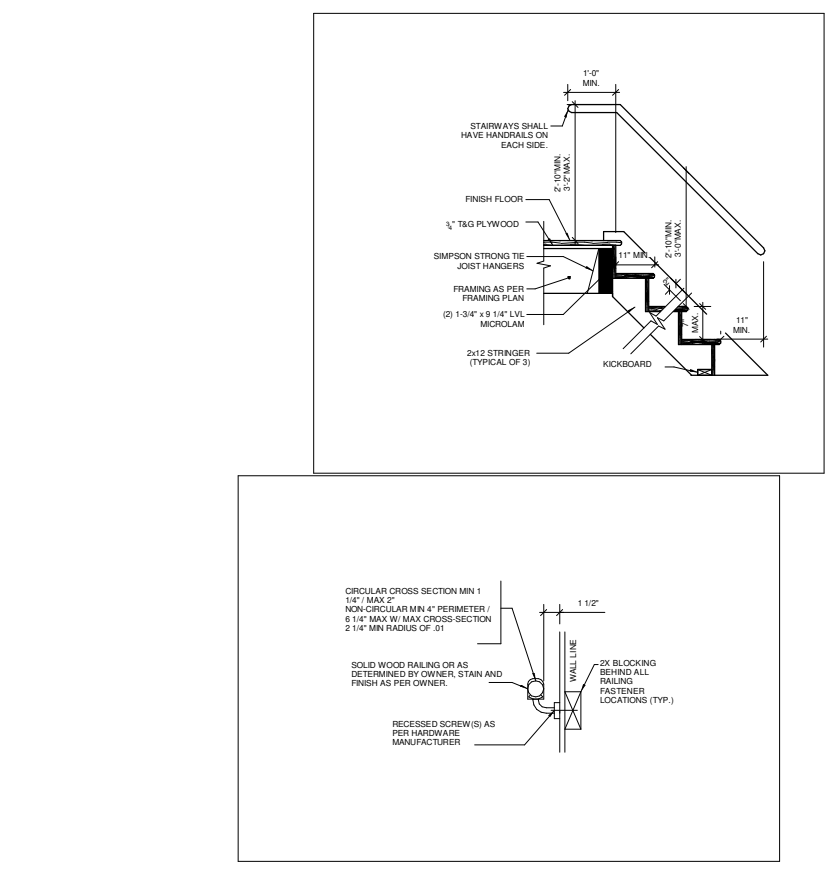

7 STAIR DETAILS
A2 1/4" = 1'-0"

ALFANDRE ARCHITECTURE
Creating spaces and places of lasting beauty
231 Main Street, Suite 201 New Paltz, NY 12561 845.255.4774 www.alfandre.com

SCHMATIC DESIGN
CLEARWATER FIELD
STREET NAME, TOWN, NY 12561
DUGOUT PLANS, ELEVATIONS AND SECTIONS

DRAWN BY:
SBD
PROJECT NO:
01
DATE:
3-21-2018
SHEET NO:
A2

PROGRESS PRINT NOT FOR CONSTRUCTION

IT IS UNLAWFUL TO MODIFY A DOCUMENT BEARING THE SEAL AND SIGNATURE OF A LICENSED ARCHITECT