



Table with columns: REV, DATE, DRAWN BY, DESCRIPTION

Professional Engineer Seal for Connor Patrick McCormack, License Number: 103756, State of New York.

PRELIMINARY SITE PLAN FOR TRANS-HUDSON MANAGEMENT CORP. SECTION 86.12 BLOCK 4 LOT 5.1 TOWN OF NEW PALTZ ULSTER COUNTY NEW YORK

Colliers Engineering & Design logo and address: 555 Hudson Valley Avenue, Suite 101, New Windsor, NY 12553

Table with columns: SCALE, DATE, DRAWN BY, CHECKED BY, PROJECT NUMBER, DRAWING NAME

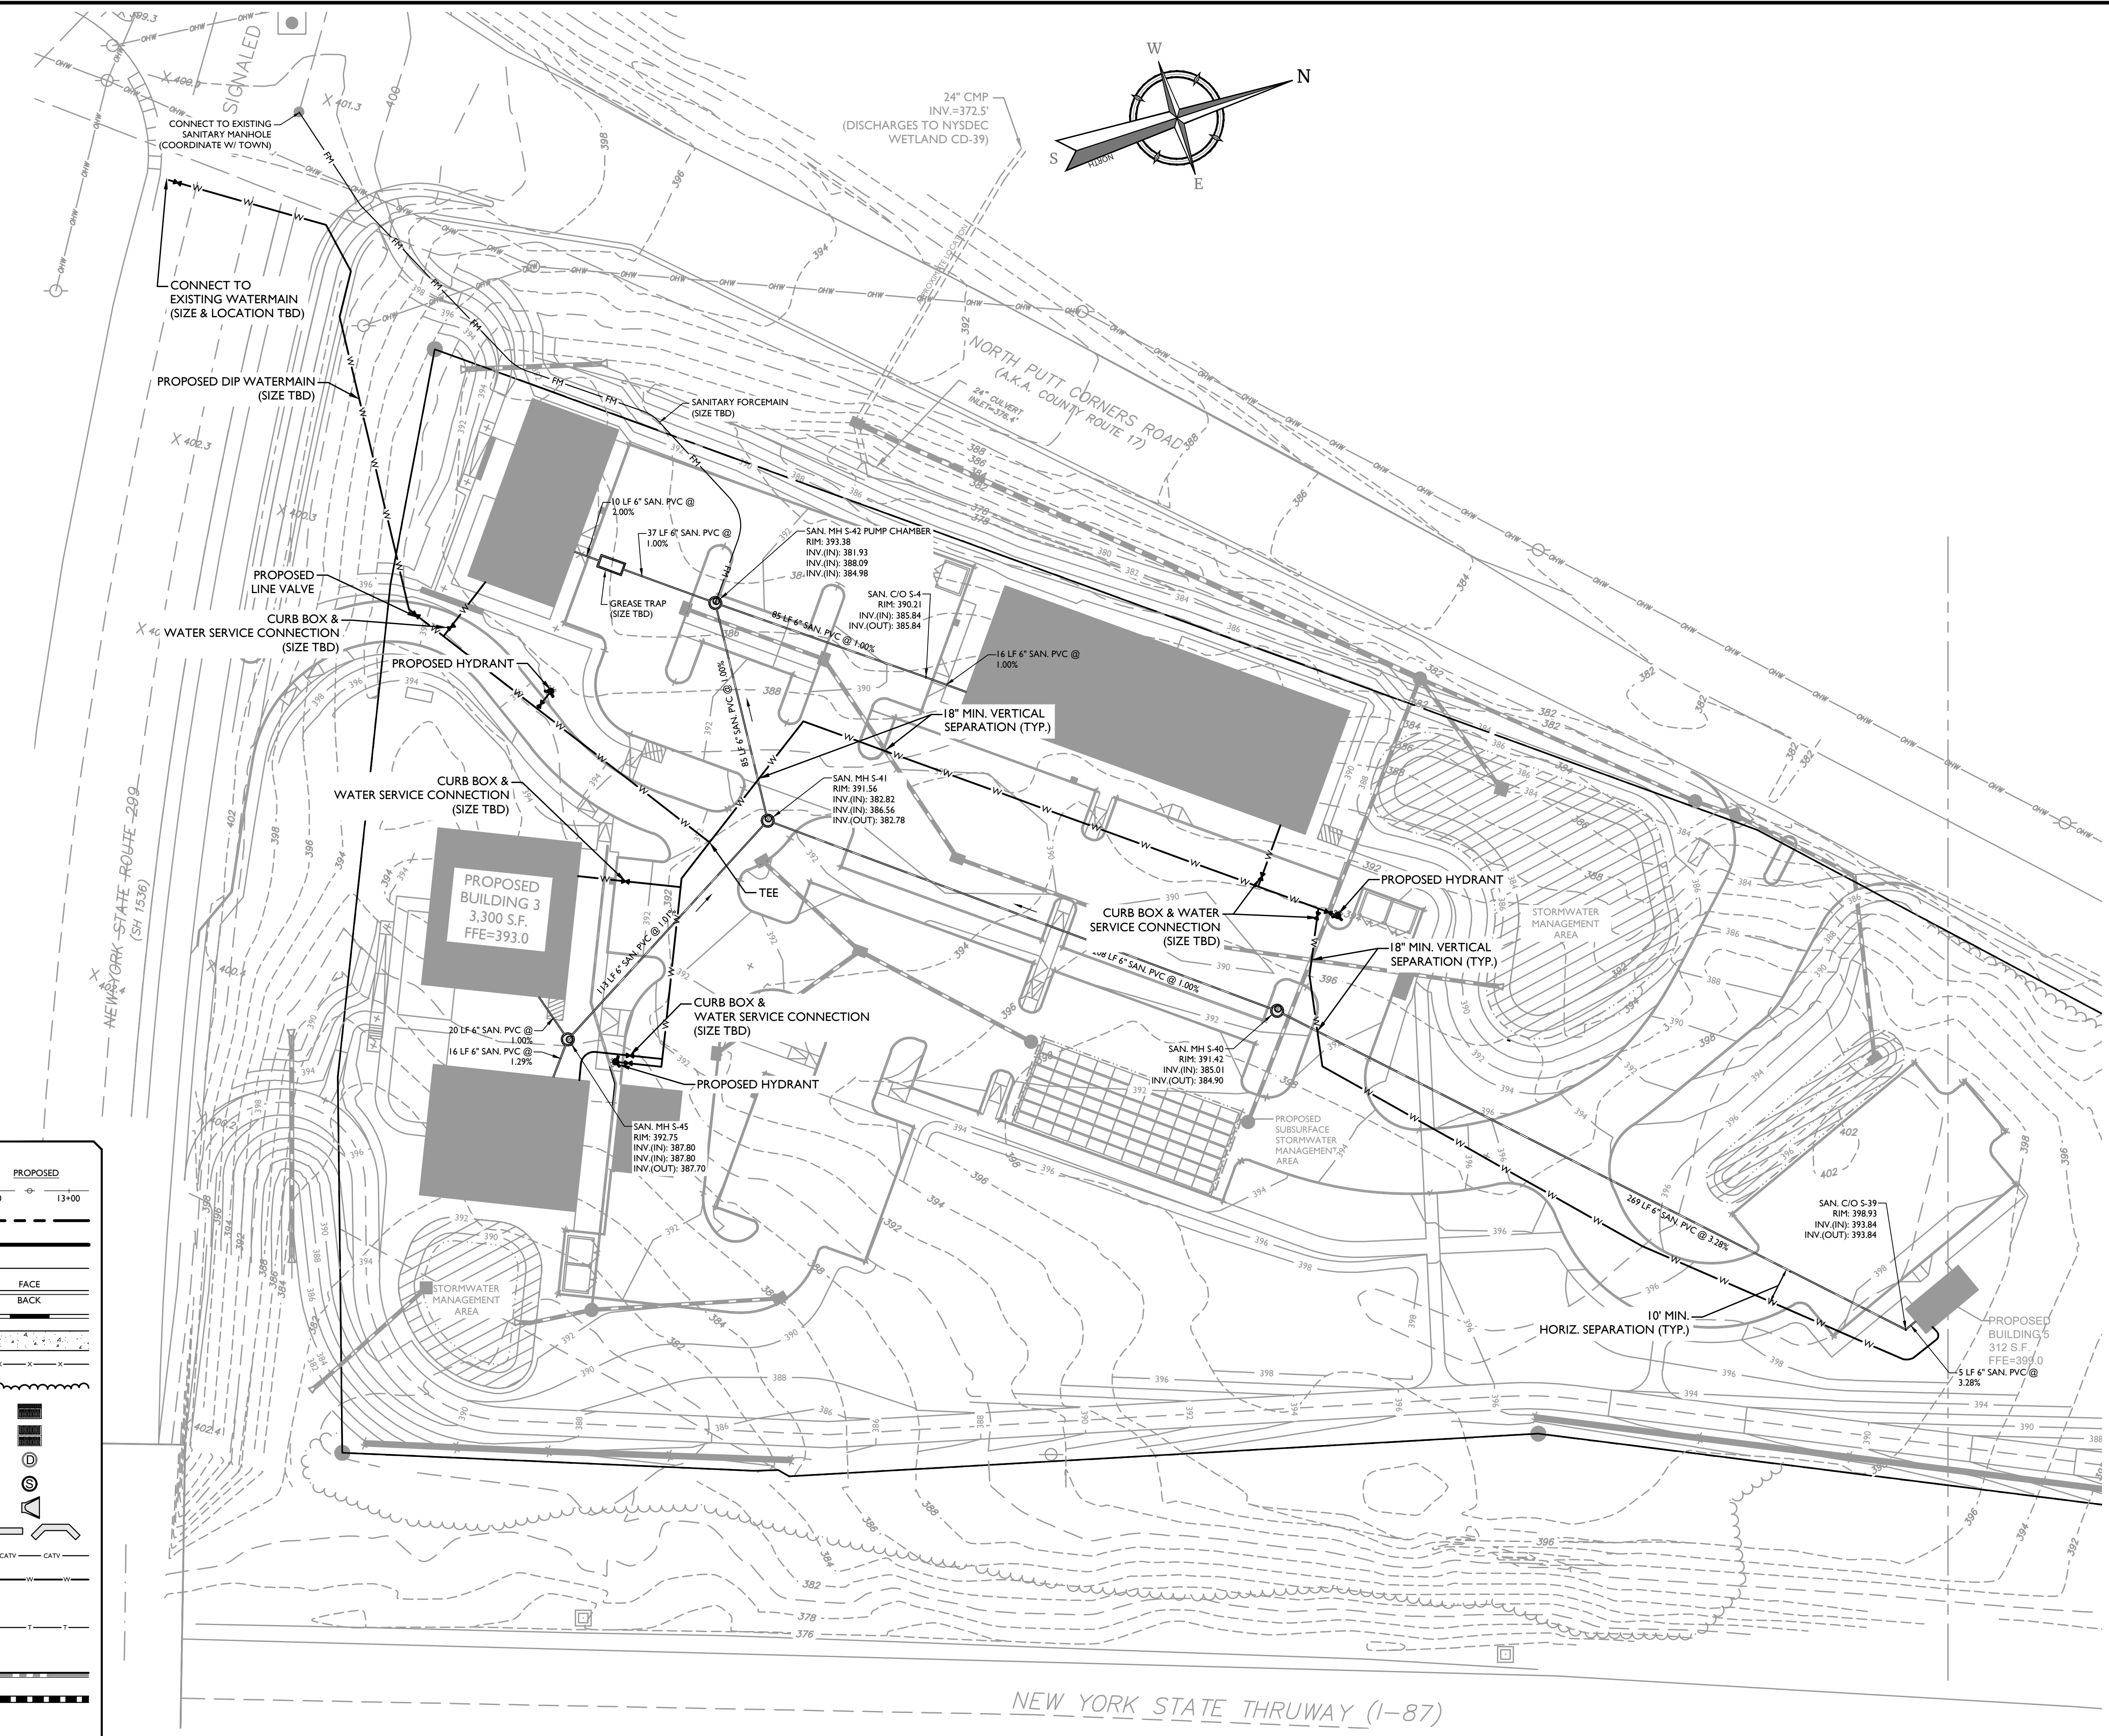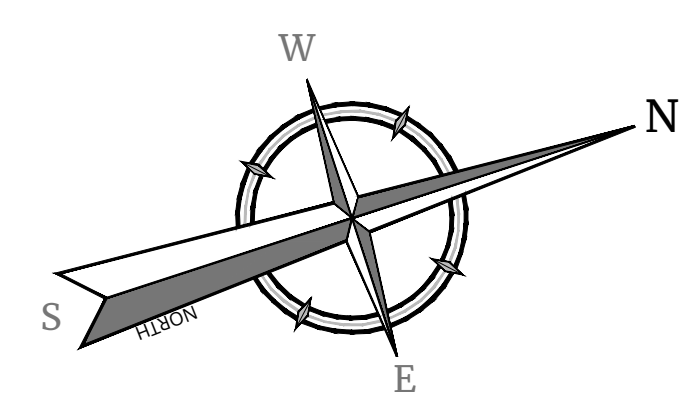

LEGEND section detailing symbols for existing and proposed features: Traverse Line, Right of Way Line, Property Line, Edge of Pavement, Curbs, Sidewalks, Fences, Tree Lines, Inlets, Manholes, Sections, Conduits, Pipes, Storm Pipes.

