

GENERAL NOTES:
 1. REMOVE ALL SURFICIAL SOILS UNDER NEW BARN
 2. PROVE AND COMPACT SUBGRADE, THAN ADD GRAVEL OR STRUCTURAL FILL AS REQUIRED TO SLAB ELEVATION


SITE PLAN
 FOR
BROOK FARM BARN
 TOWN OF NEW PALTZ
 ULSTER COUNTY ~ NEW YORK

AUGUST 25, 2015

10 0 10 20 30
 Scale: 1" = 10'

MEDENBACH & EGGERS
 CIVIL ENGINEERING & LAND SURVEYING, P.C.
 STONE RIDGE, NEW YORK (845) 687-0047

BARRY MEDENBACH, P.E.
 NEW YORK LIC. NO. 60142 SHEET 1 OF 7

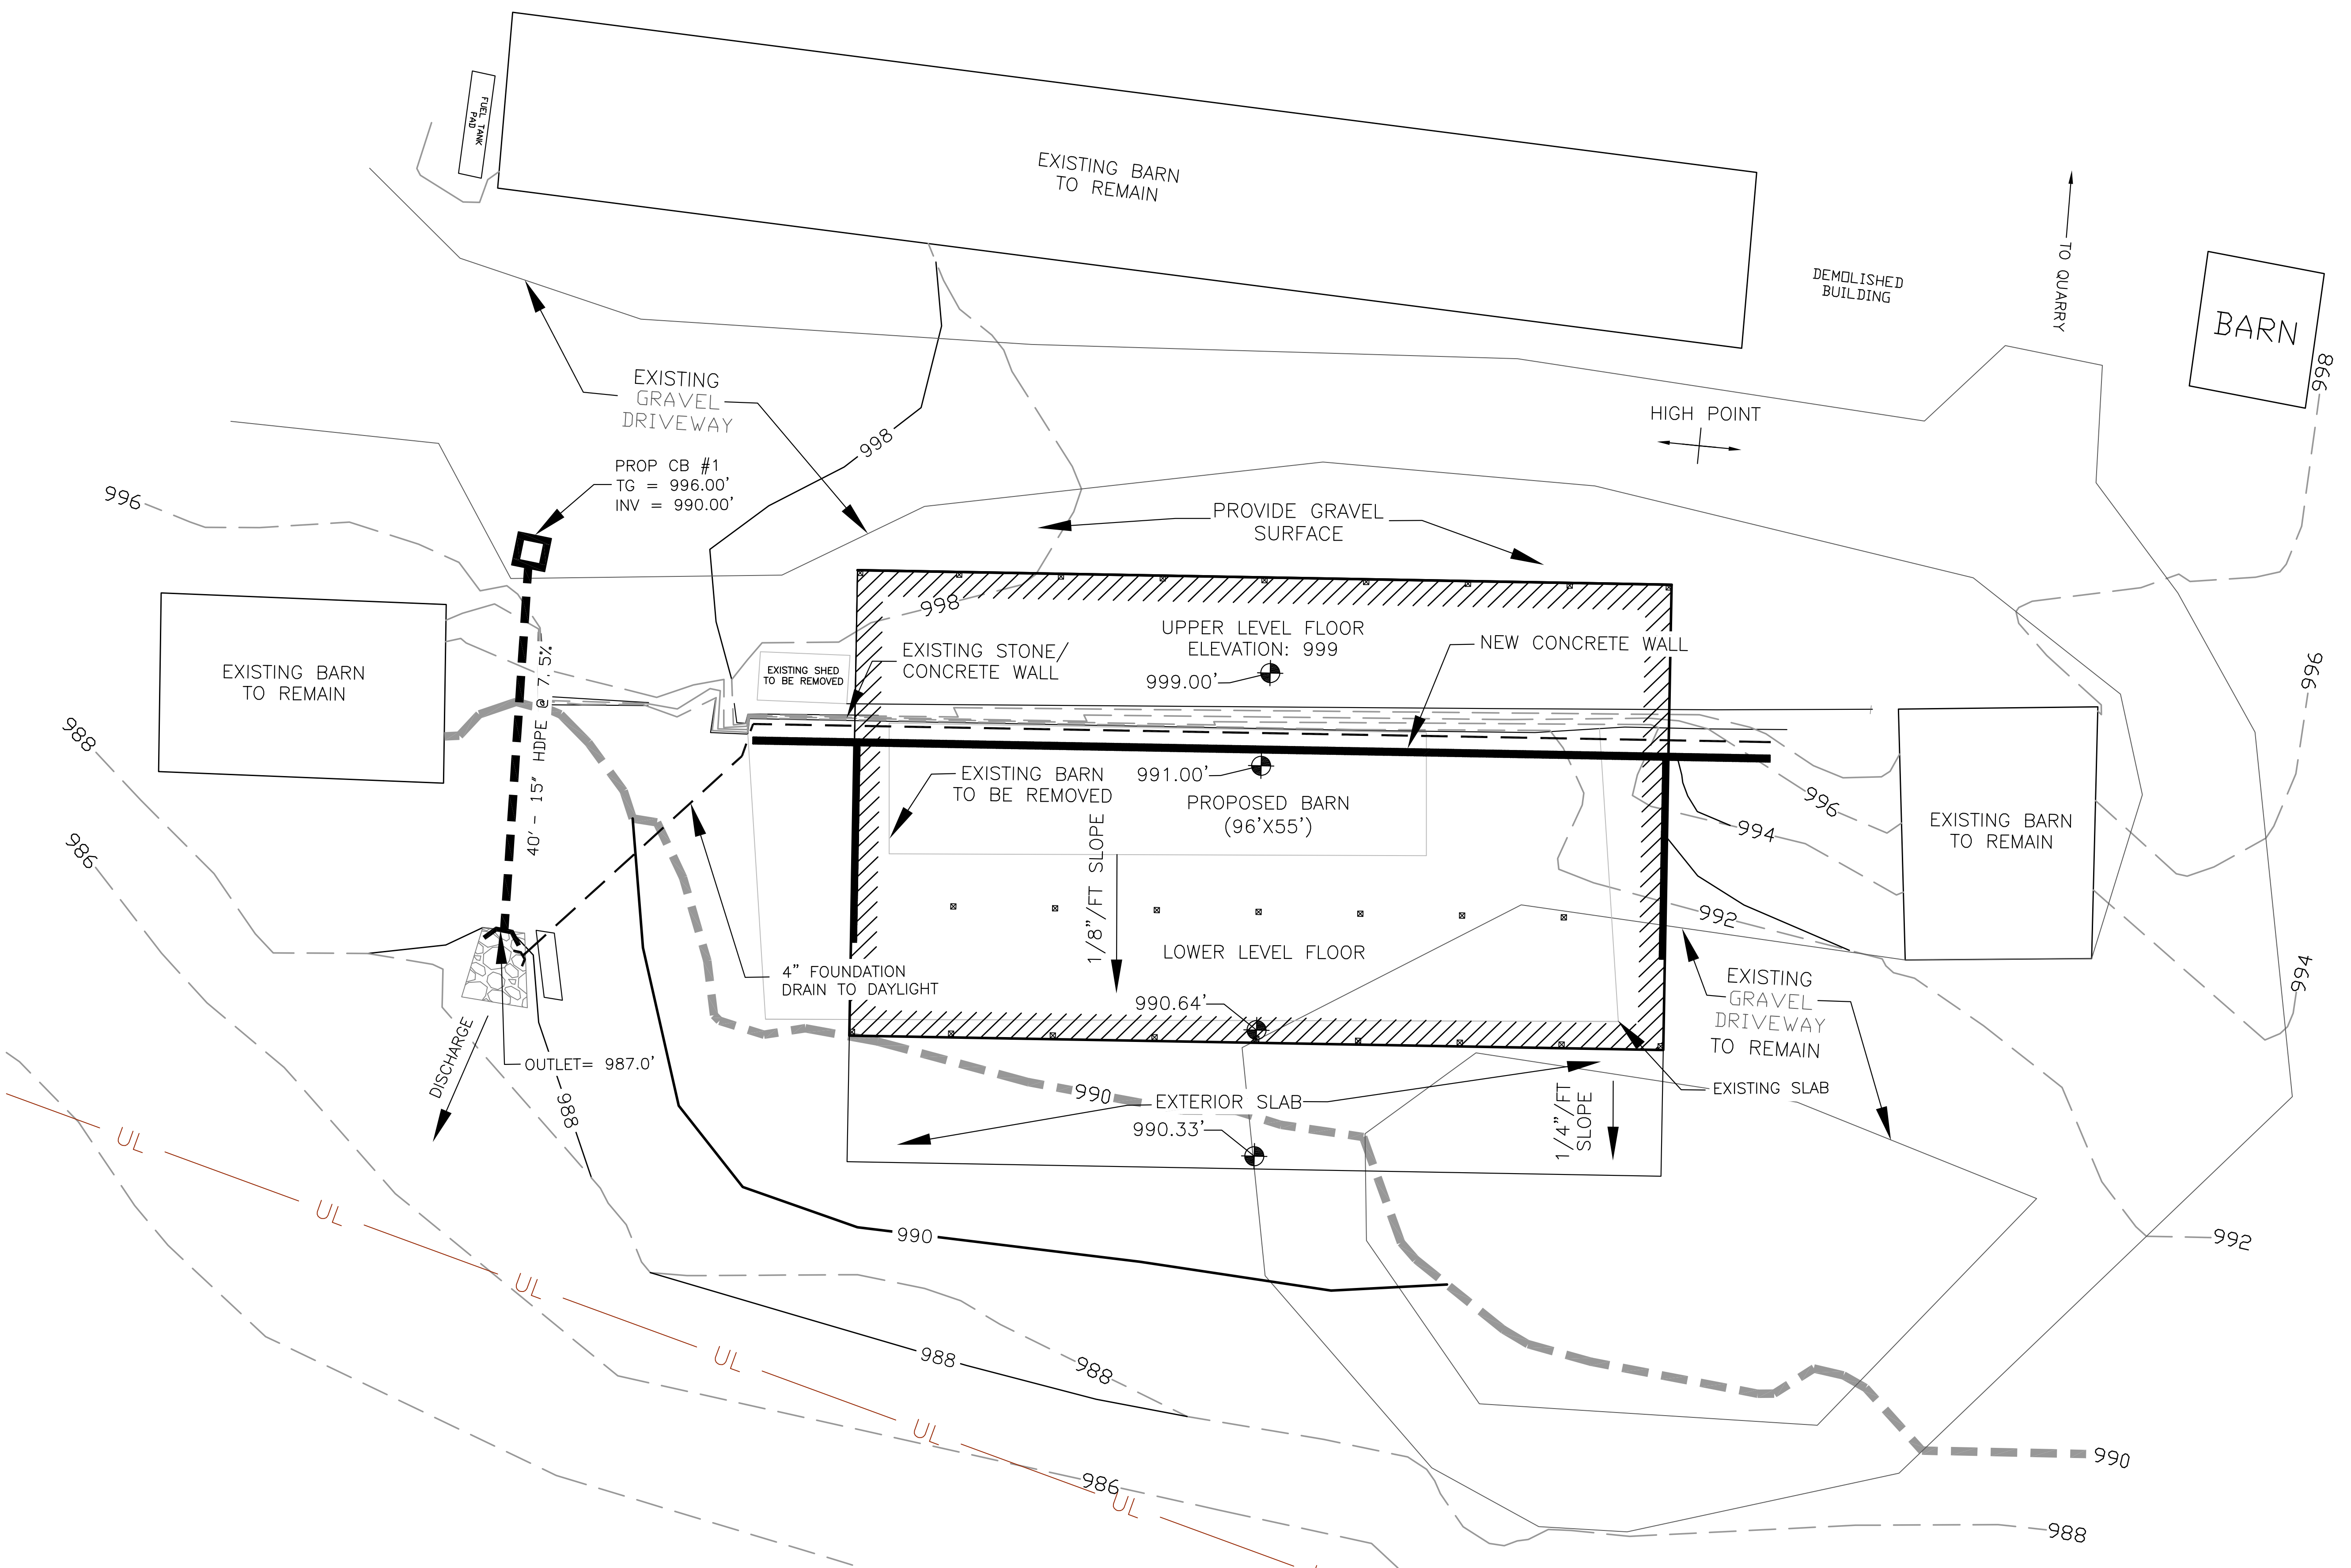

Dig Safely. New York
 Call Before You Dig
 Wait The Required Time
 Confirm Utility Response
 Respect The Marks
 Dig With Care
CALL 811
 www.digsafelyny.com