



**Attachment 2**  
**Revised Site Plans**





Plotted: Dec 31, 2015 - 11:41AM  
 Z:\BL-Youf\ND2\16217AD2-1C71-4823-8927-99D5C404147\0\811000-811999\811522\1\161000\1\_02\_Hasbrouck House (ID 811522).dwg  
 Drawn by: RBW  
 Designed by: TMK  
 In charge of: TMK

NYS DEC FRESHWATER WETLAND GA-1

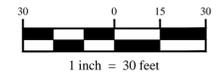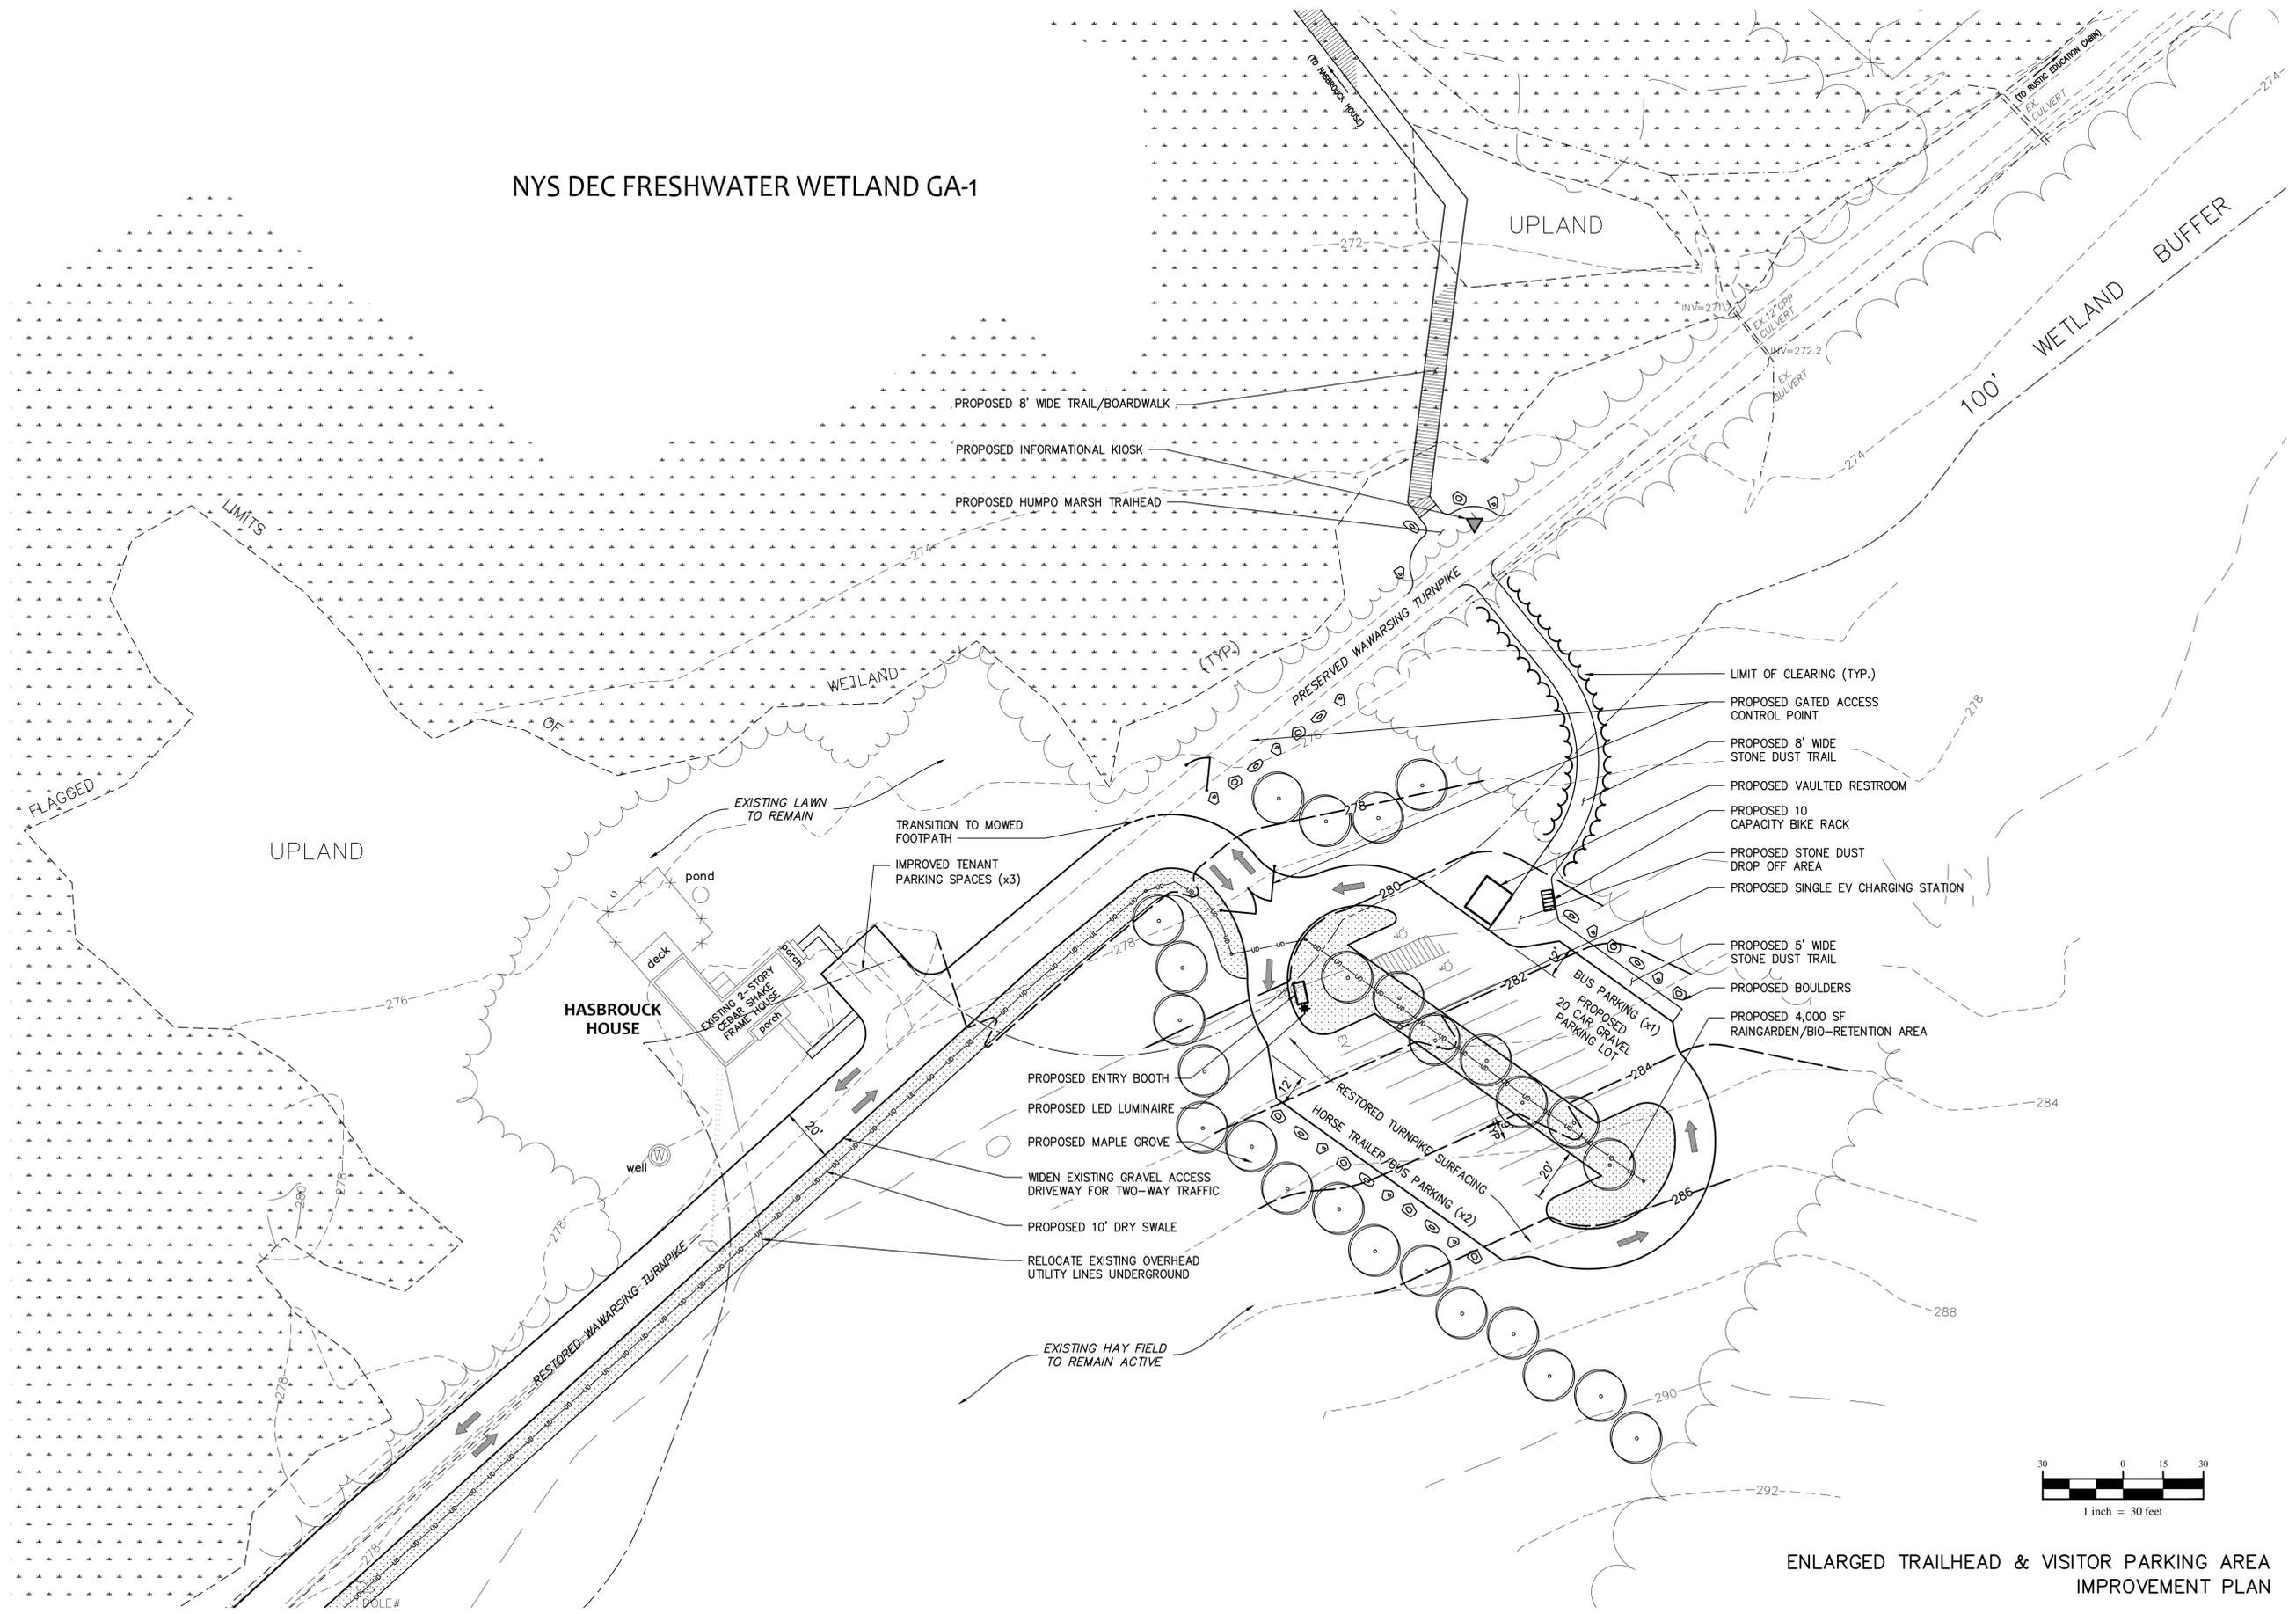


ENLARGED TRAILHEAD & VISITOR PARKING AREA IMPROVEMENT PLAN

NO ALTERATION PERMITTED HEREON EXCEPT AS PROVIDED UNDER SECTION 7209 SUBDIVISION 2 OF THE NEW YORK STATE EDUCATION LAW.

COMPLETED CONSTRUCTION
Significant Construction Changes Are Shown
By _____ Date _____
Ck'd _____ Date _____
REVISIONS

TOWN OF NEW PALTZ  
 MOHONK PRESERVE FOOTHILLS PROJECT  
**HASBROUCK HOUSE SITE PLAN AREA TRAILHEAD & VISITOR PARKING AREA**  
 TOWN OF NEW PALTZ  
 ULSTER COUNTY, NEW YORK

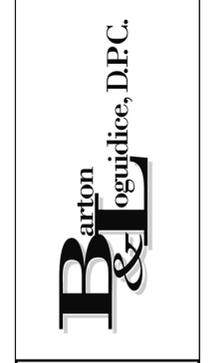

Date	JANUARY 2016
Scale	1" = 30'
Sheet Number	G 2.2
File Number	1610.001.001