

Application Number: _____

Application for a Certificate of Appropriateness

Town of New Paltz Historic Preservation Commission
Town of New Paltz Building Department (845) 255-0102
Web Page: <http://www.townofnewpaltz.org>

For Bldg. Dept. Only	
Rec'd by	_____
Date	_____
File #	_____

INSTRUCTIONS:

Type or print clearly with black ink.

Attach additional sheets for each category as needed to ensure completeness of form.

Applicant's Name:

Gloede Neon Signs for Riverside Bank

If applicant is not owner, state applicant's relationship to the project:

Agent/Contractor for Riverside Bank @ 275 Main St. New Paltz

Address of applicant:

97 N Clinton St

Poughkeepsie, NY 12601

Telephone Number:

845-471-4366

Property Owner's Name (if different from applicant):

KSB Holdings LLC

Address of property owner:

35B Wilson Dr

Sparta, NJ 07871

Description of Work:

Fabrication and Installation of new 4'-8" x 3'-8" 16 sq. ft. Double sided Post & Arm Sign for Riverside Bank at

125 Main St. Post & Arm to be constructed from Aluminum/PVC Post with Aluminum Panel with Digitally Printed Vinyl Applied.

Illumination from external LED bar to Wash light upward. New Post and Arm Painted White with Decorative

Element to match facade.

This image shows a single sheet of white paper with horizontal blue or grey ruling lines. The lines are evenly spaced and run across the width of the page. There is no handwriting or printed text on the paper.

- Photographs of the property
- Elevation and plan drawings of proposed changes
- Perspective drawings, including the relationship to adjacent properties
- Samples of all colors and/or materials to be used
- Other outdoor structures
- Other: _____

If this Certificate of Appropriateness is approved with conditions, those conditions shall be submitted to the applicant in writing. No decision regarding a Certificate of Appropriateness can be made unless that decision is approved by the Commission as a voting body, and submitted to both the Building Inspector and the applicant in writing.


Date of Commission Review: _____

If the application is approved with conditions, such conditions have been appended to the application and are a binding part of the application, in that noncompliance with such conditions constitutes noncompliance with the Certificate of Appropriateness.

Page - 2 - of 2

PROPOSED 16 SQ FT OPTION

4'-8"

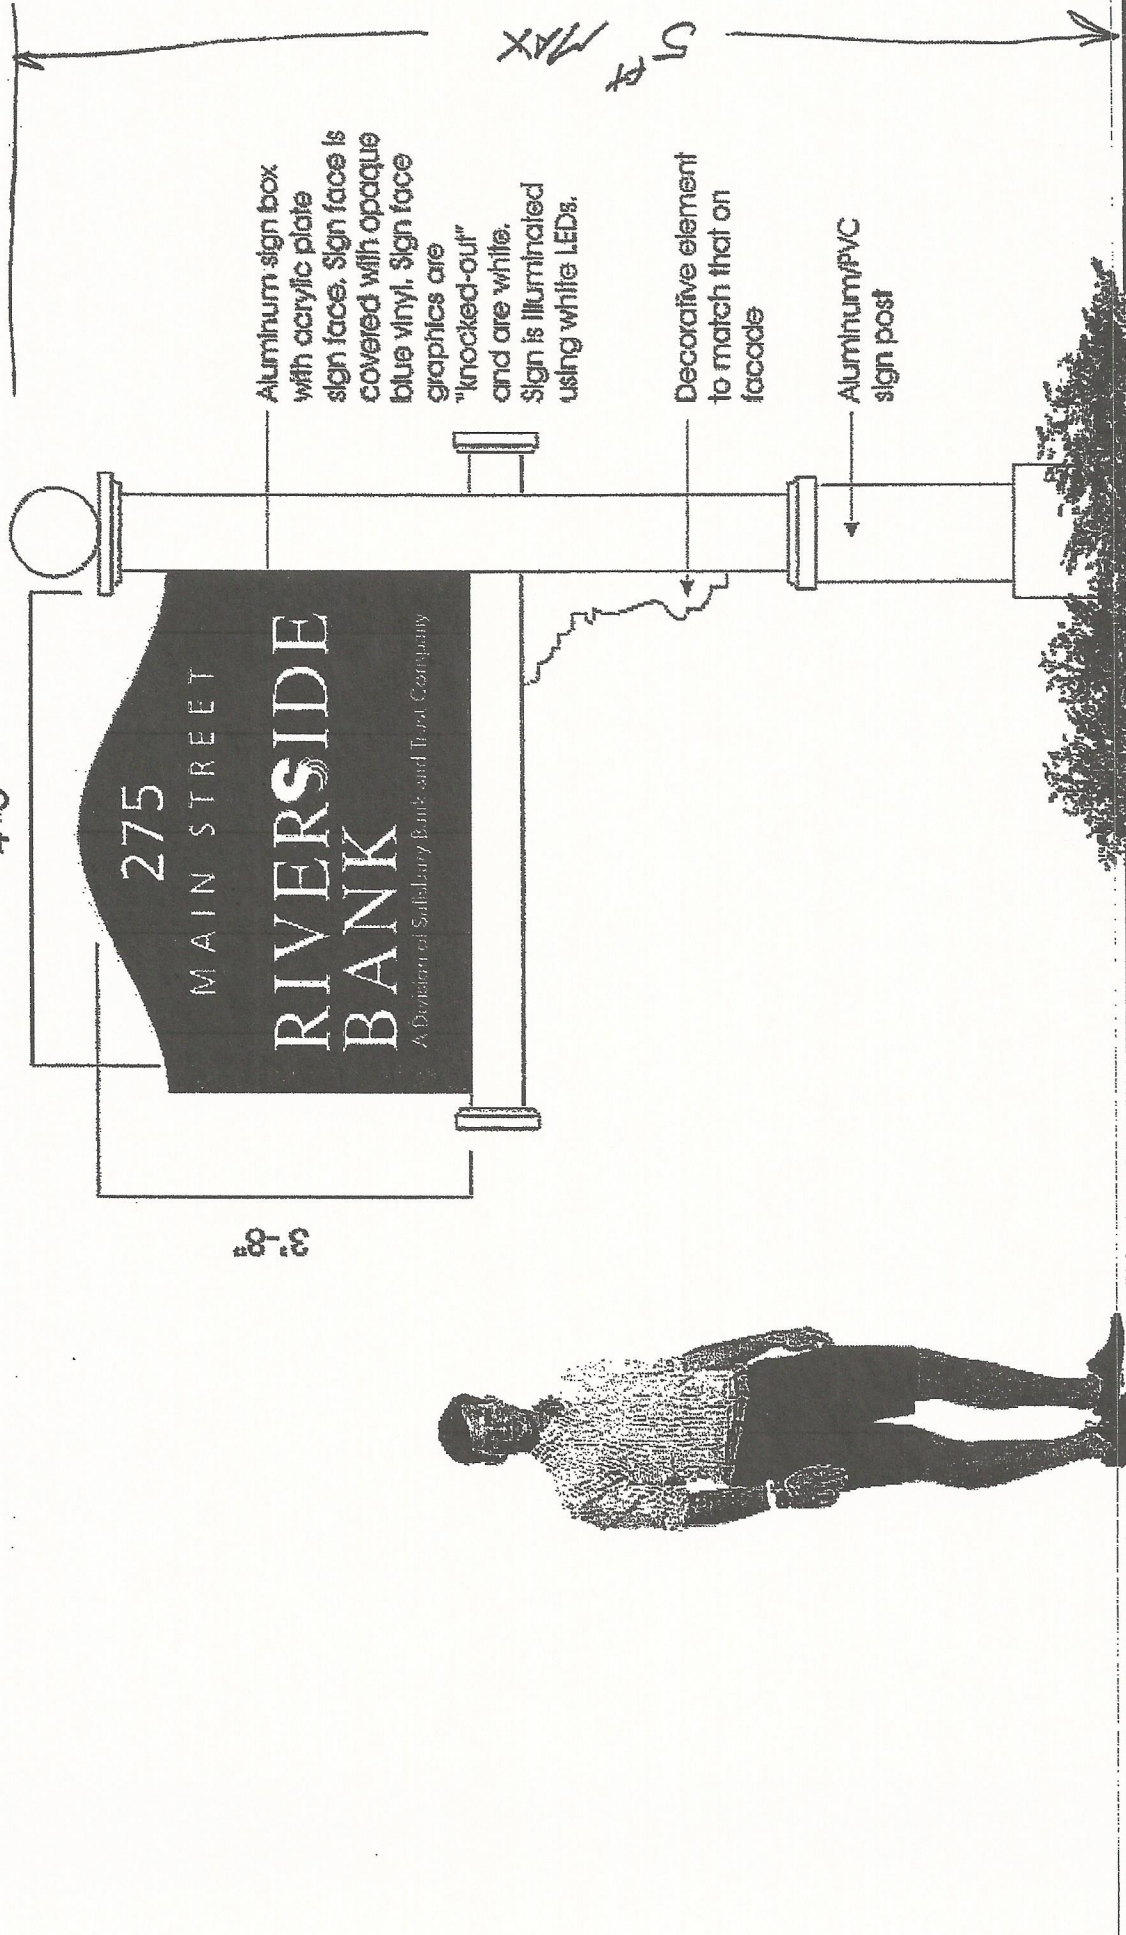

2 Proposed D/F sign box - Design option B

97 North Clinton Street
Poughkeepsie, NY 12601
845-471-4366 - phone
845-471-0987 - fax
www.gntgroupinc.com

Client/Project location:
Riverside Bank
New Paltz, NY

File Number:

Date: 4.25.2017
Scale: NT\$


Client Approval: _____
Date: _____

This diagram is the property of GNT Group Inc. and may not be reproduced without written consent until such time an agreement has been reached as to the terms and conditions of the use of this diagram.

Sheet:


R.4



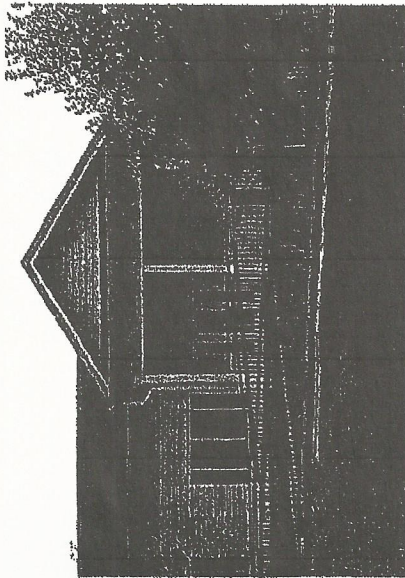

Existing condition

Aluminum sign box with acrylic plate sign face. Sign face is covered with opaque blue vinyl. Sign face graphics are "knocked-out" and are white. Sign is illuminated using white LEDs. Sign measures approx. 2'-0" h x 7'-3"

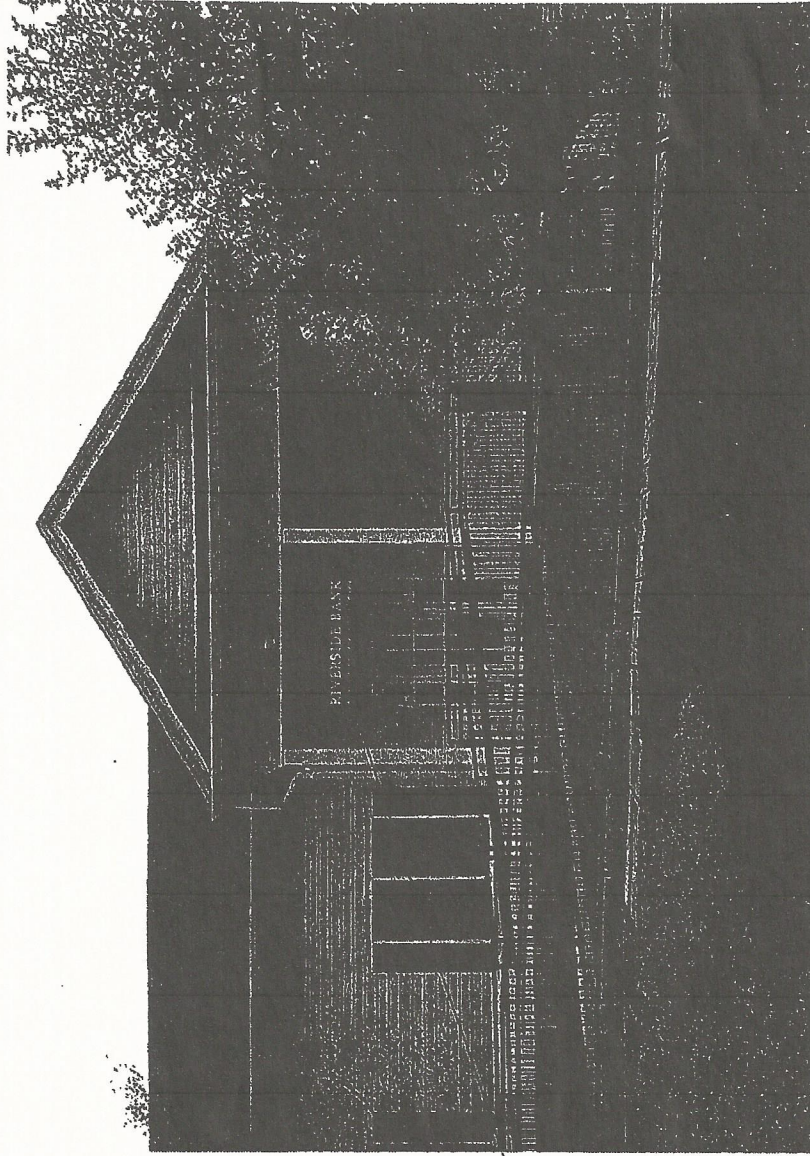

Proposed condition

Proposed sign box

1

97 North Clinton Street
Poughkeepsie, NY 12601
845-471-4366 - phone
845-471-0987 - fax
www.gnsgruoid.com



Client/Project location:
Riverside Bank
New Paltz, NY

File Name:

Date: 4.29.2017
Scale: NTS

Client Approval:

Date:

This diagram is the property of GNS Group Ltd., and may not be reproduced without written consent until such time an agreement has been reached as to the terms and conditions of the sale of this diagram.

Sheet:

R.1